


1:1000

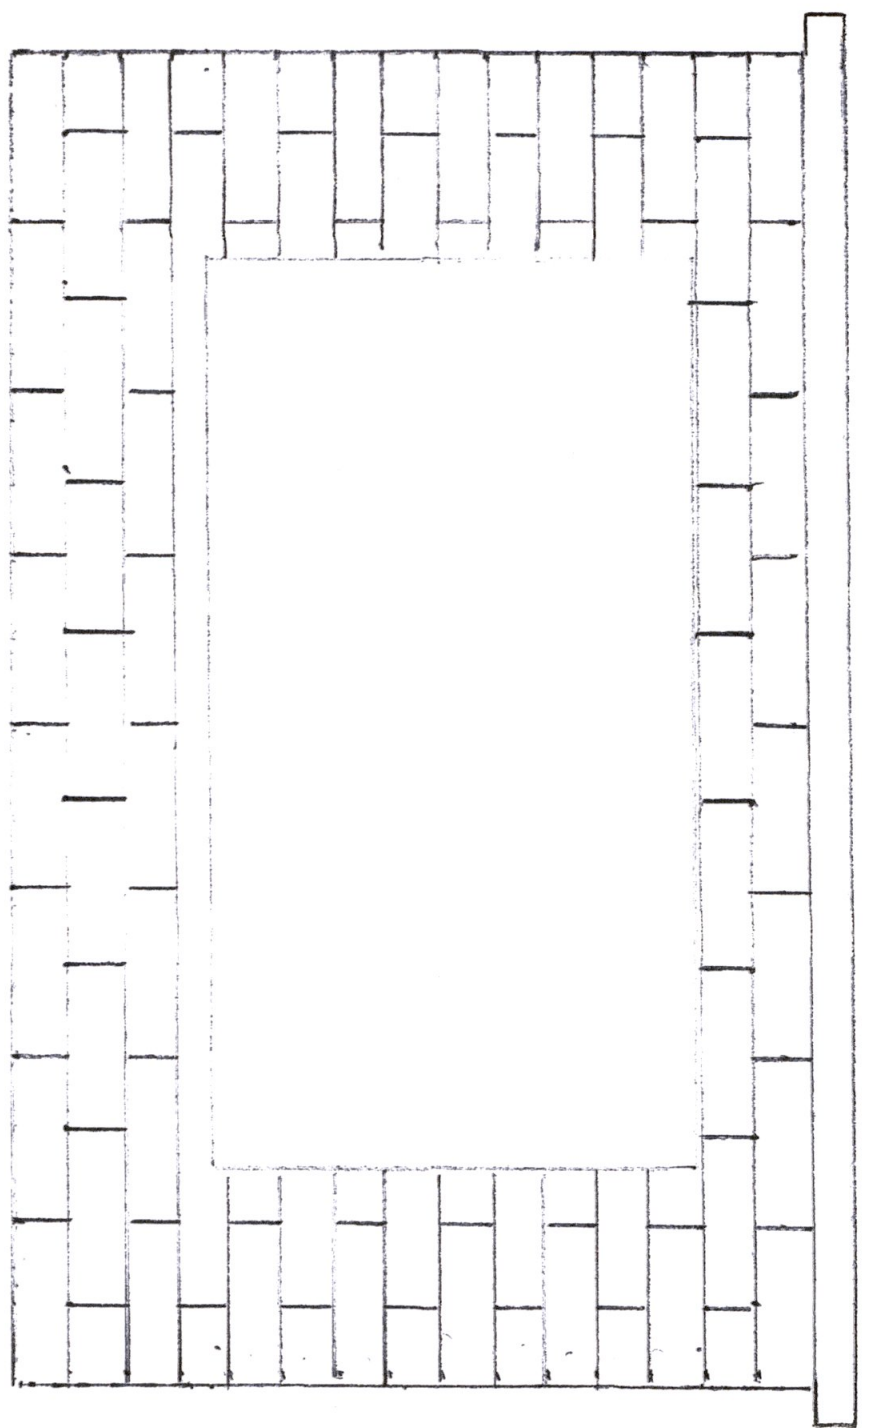

1750mm

1100mm

Cope Stone  
15 Bricks

8 Bricks