


1. PLAIN CLAY TO MATCH EXISTING


0 1M 5M

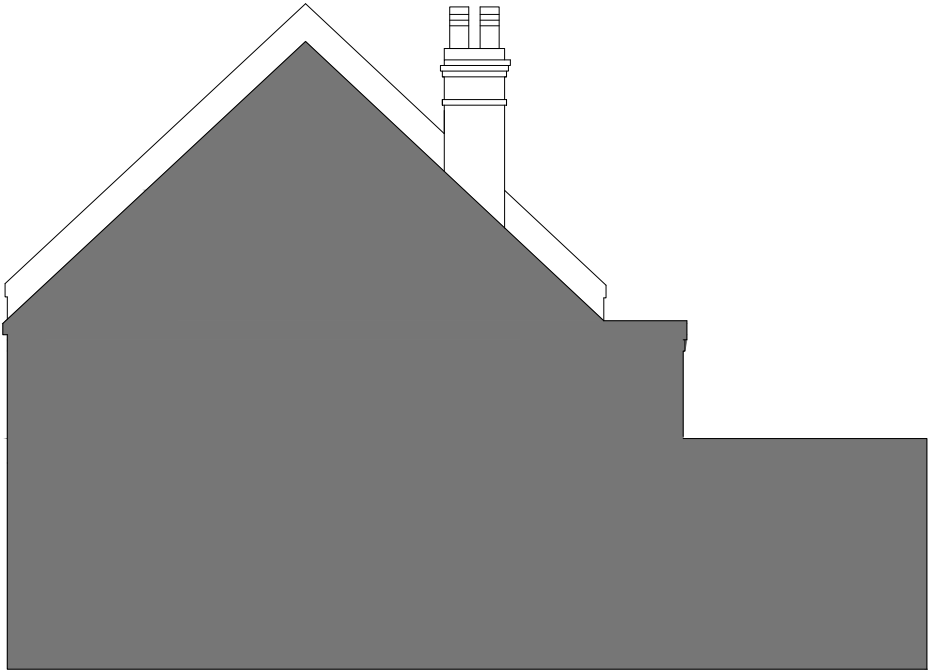

VIEW FROM NO.8  
AS EXISTING



VIEW FROM NO.4  
AS EXISTING

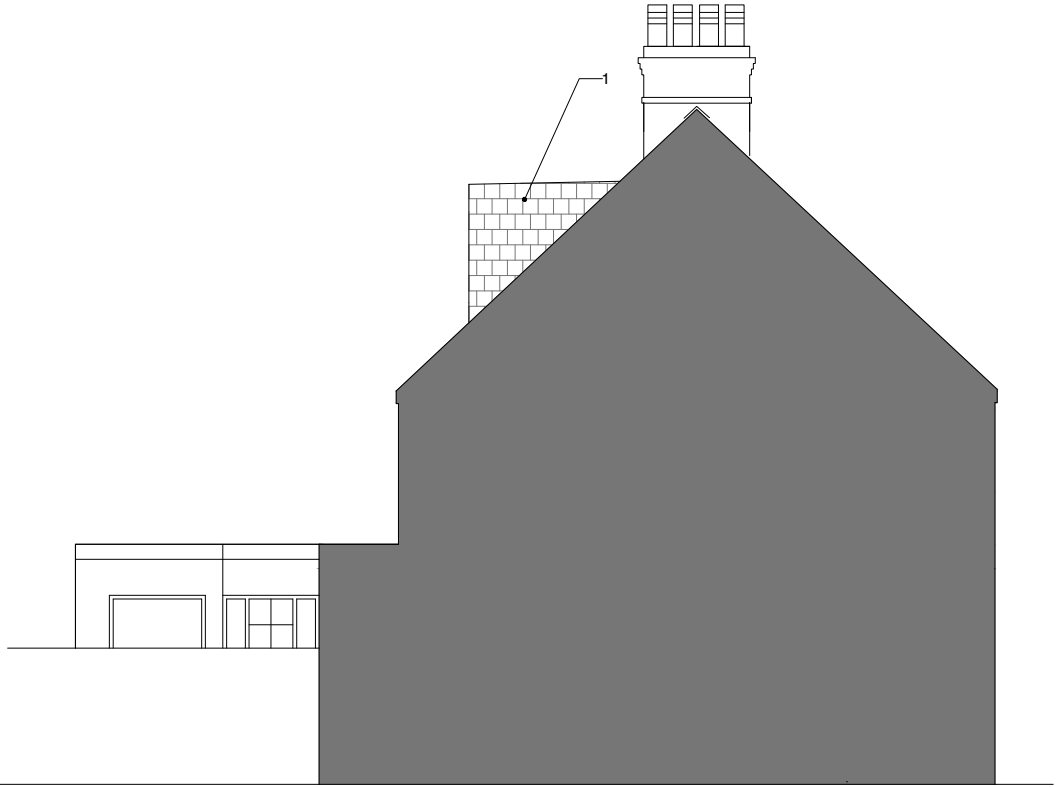

VIEW FROM NO.8  
AS PROPOSED



VIEW FROM NO.4  
AS PROPOSED

**NS SURVEYING & DESIGN**

INFO@NSSURVEYORS.CO.UK UNIT 25  
0117 904 4850 BACKFIELDS LANE  
WWW.NSSURVEYORS.CO.UK BRISTOL BS2 8AR

SITE:  
6 GILLS HILL  
RADLETT  
WD7 8BZ

TITLE:  
FLANK ELEVATIONS

STATUS:  
PLANNING

SCALE: 1:100@A3 DATE: JUNE 2021

DWG NO: 158/P5 REV: