
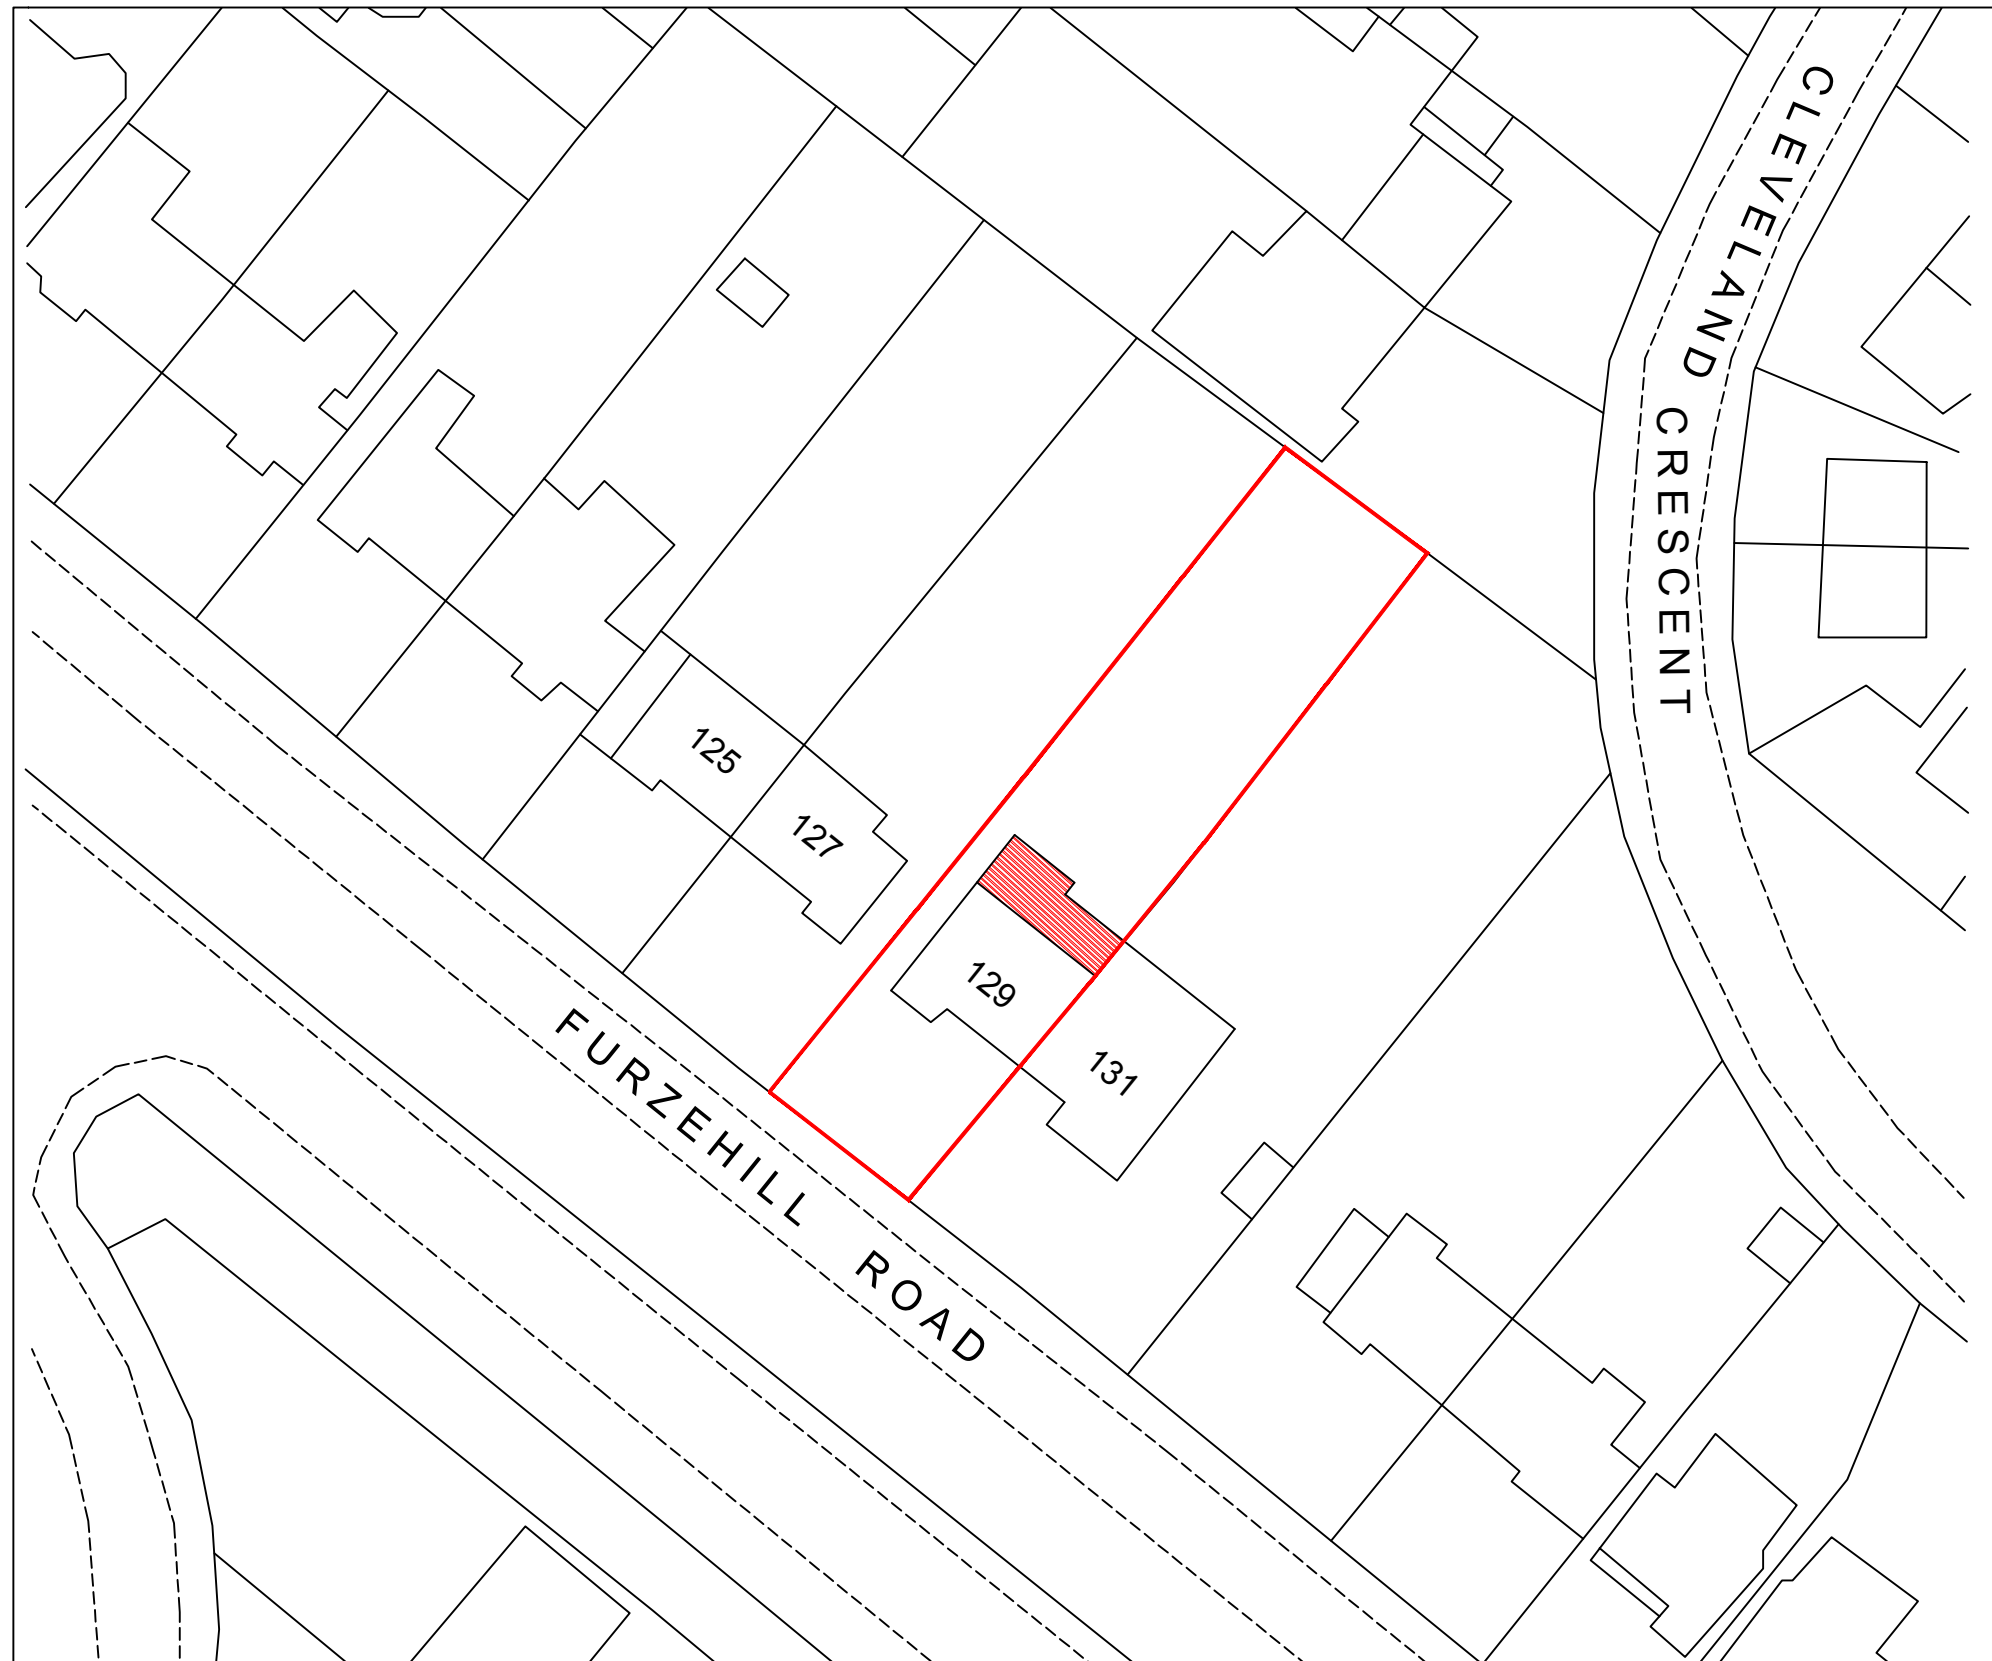


NOTES
 THIS DRAWING IS FOR PLANNING USE ONLY.
 STRUCTURE AND BUILDING CONTROL
 APPROVAL IS REQUIRED BEFORE
 COMMENCEMENT OF ANY BUILDING
 WORKS. DO NOT REPRODUCE THIS
 DRAWING WITHOUT PERMISSION. THIS
 DRAWING IS SUBJECT TO COPYRIGHT .

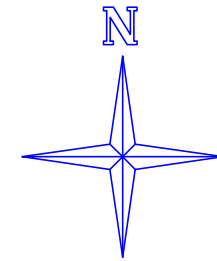

THE LOFT CONVERTER


The Loft Converter (City) Ltd
 33 East Barent road New barnet EN4 8RN
 info@theloftconverter.com
 www.theloftconverter.com
 Mobile: 07525041120
 Tel: 0208 361 7458

Client
**129 FURZEHILL ROAD
 BOREHAMWOOD
 HERTFORDSHIRE WD6 2DP**

Drawing Title
BLOCK PLAN

Scale 1:500	Date 05/03/2021	Checked AZ	Drawn By AZ
----------------	--------------------	---------------	----------------

Drawing Number D10	Revision
-----------------------	----------

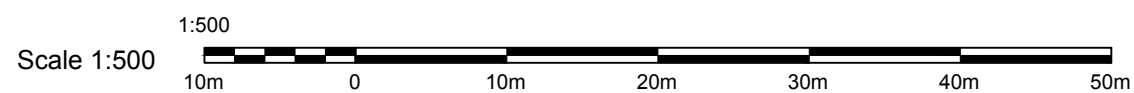

Bringing TLC to your home