

GENERAL NOTES:

Copyright of this drawing remains the sole property of Taulant Toci Architects (TTA) unless otherwise stated in writing.

This drawing is to be read in conjunction with all other relevant drawings, specifications and calculations.


All dimensions to be physically checked on site by the Contractor prior to commencement of any work, and/or preparation of any shop drawings.

Sizes of and dimensions to any structural elements are indicative only. See structural engineers drawings for actual sizes / dimensions.


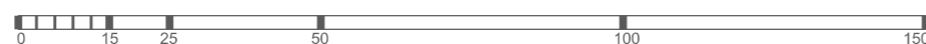
Any discrepancies between information shown on this drawing and any other contract information or manufacturers / suppliers recommendations is to be brought to the attention of the Architect.

This drawing is prepared solely for design and planning submission purposes. It is not intended or suitable for either Building Regulations or Construction purposes and should not be used for such.

All dimensions are in mm unless noted otherwise.

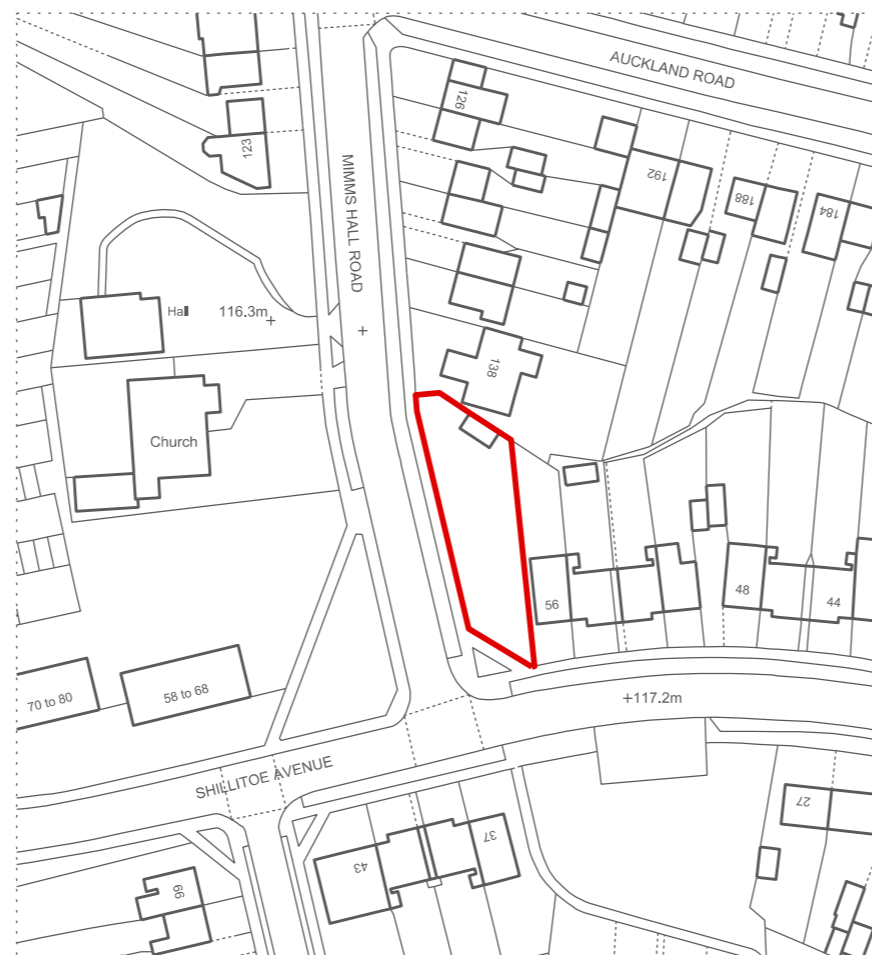

SITE LOCATION PLAN  
SCALE 1:1250 @ A3



TAULANT TOCI ARCHITECTS (TTA)

85 Great Portland Street, London W1W 7LT  
m: +44 (0)7766871327  
e: taulant@toci-architects.com  
w: www.toci-architects.com



P2 - Issued for Planning 10.06.2021  
P1 - Issued for Planning 11.08.2020  
Amendment Date

Application Site Address: Land adjacent to 56 Shillitoe Avenue, POTTERS BAR, HERTFORDSHIRE EN6-3HG  
Job/Drawing No: 073-P-010  
Amendment: P2

SITE LOCATION PLAN  
Scale : 1:1250 @ A3  
Date : 08.07.2020  
Drawn: TT