


LOCATION PLAN

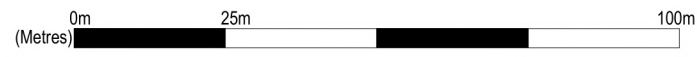

ALL DIMENSIONS IN MILLIMETRES
 FIGURED DIMENSIONS ONLY TO BE USED FROM
 THIS DRAWING ONLY UNLESS STATED OTHERWISE
 READ IN CONJUNCTION WITH ENGINEERS
 DRAWINGS AND SPECIFICATION
 ALL SIZES TO BE CHECKED ON SITE
 BY CONTRACTOR PRIOR TO ORDERING MATERIALS
 THIS DRAWING IS COPYRIGHT

PLANNING

REVISION	DESCRIPTION	DATE
A	UPDATED FOR PLANNING ISSUE: CLIENT INFORMATION UPDATED	30-03-20
B	UPDATED FOR PLANNING ISSUE: CLIENT INFORMATION UPDATED	21-05-21

— APPLICATION BOUNDARY

NOTE: READ IN CONJUNCTION WITH STEWART ASSOCIATES
 DRAWINGS NO'S 1934 / P01 to 1934 / P07 INCLUDING DESIGN
 STATEMENT DOCUMENT NO. 1934 / P06.
 OS BASE MAP REPRODUCED UNDER COPYRIGHT LICENCE NO. 100026043

STEWART ASSOCIATES
 Architects & Development Consultants

THE STUDIO
 9 WATERSIDE STREET
 LARGS
 AYRSHIRE
 tel : 01475 670033
 fax : 01475 673103



email: info@stewart-associates

TITLE **PROPOSED GARDEN CENTRE &
 RESTAURANT, SITE NORTH OF
 FAIRLIE BOWLING CLUB**

CLIENT **DAVID CASTELVECCHI**

DRAWING **LOCATION PLAN**

SCALE 1:1250 AT A4 DATE 10.01.20

DRAWN JM CHECKED BAS

NUMBER **1934 / P03 B**