



Typical Tree Pit Detail

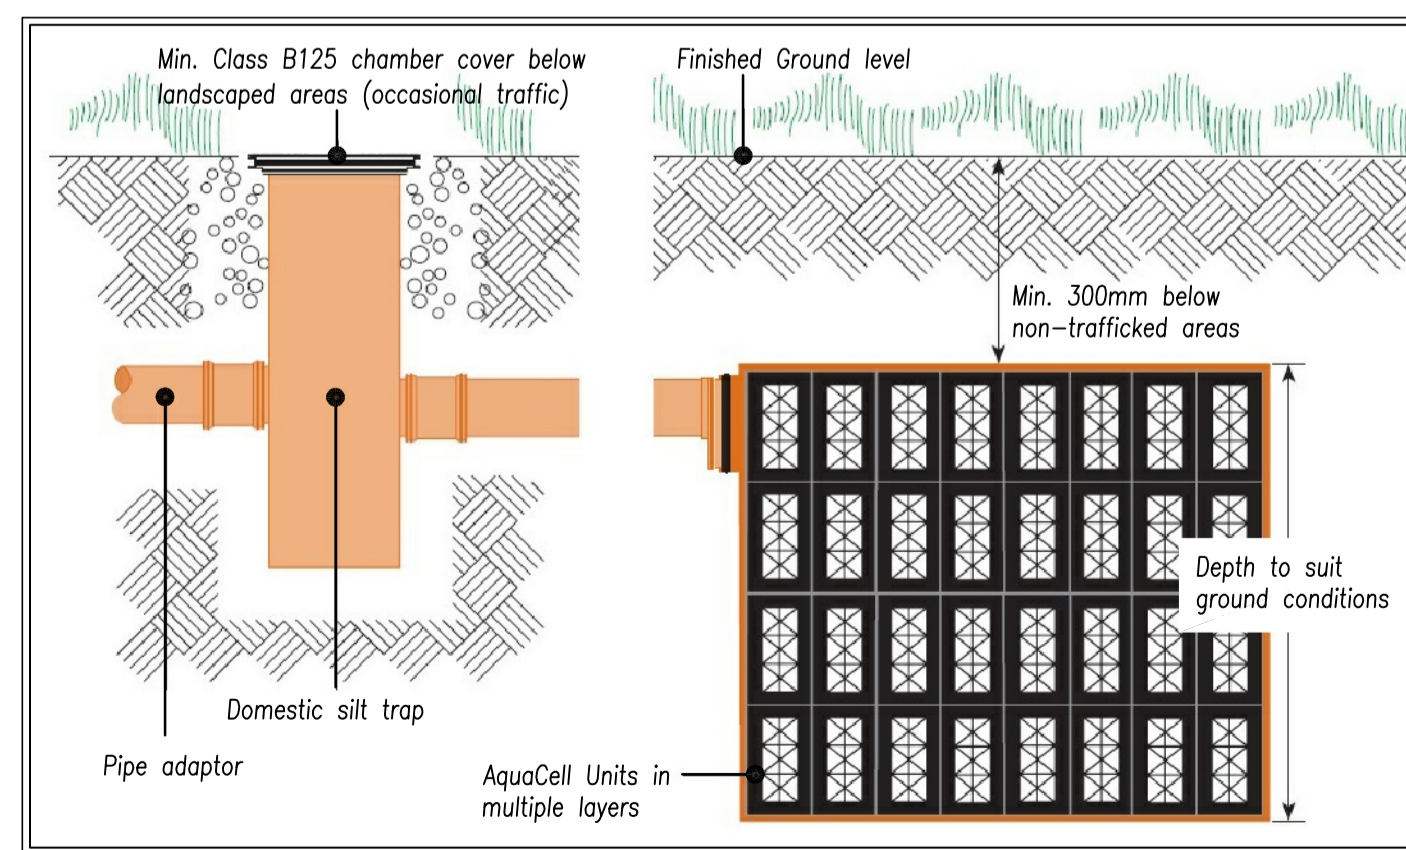

Typical Soakaway Detail

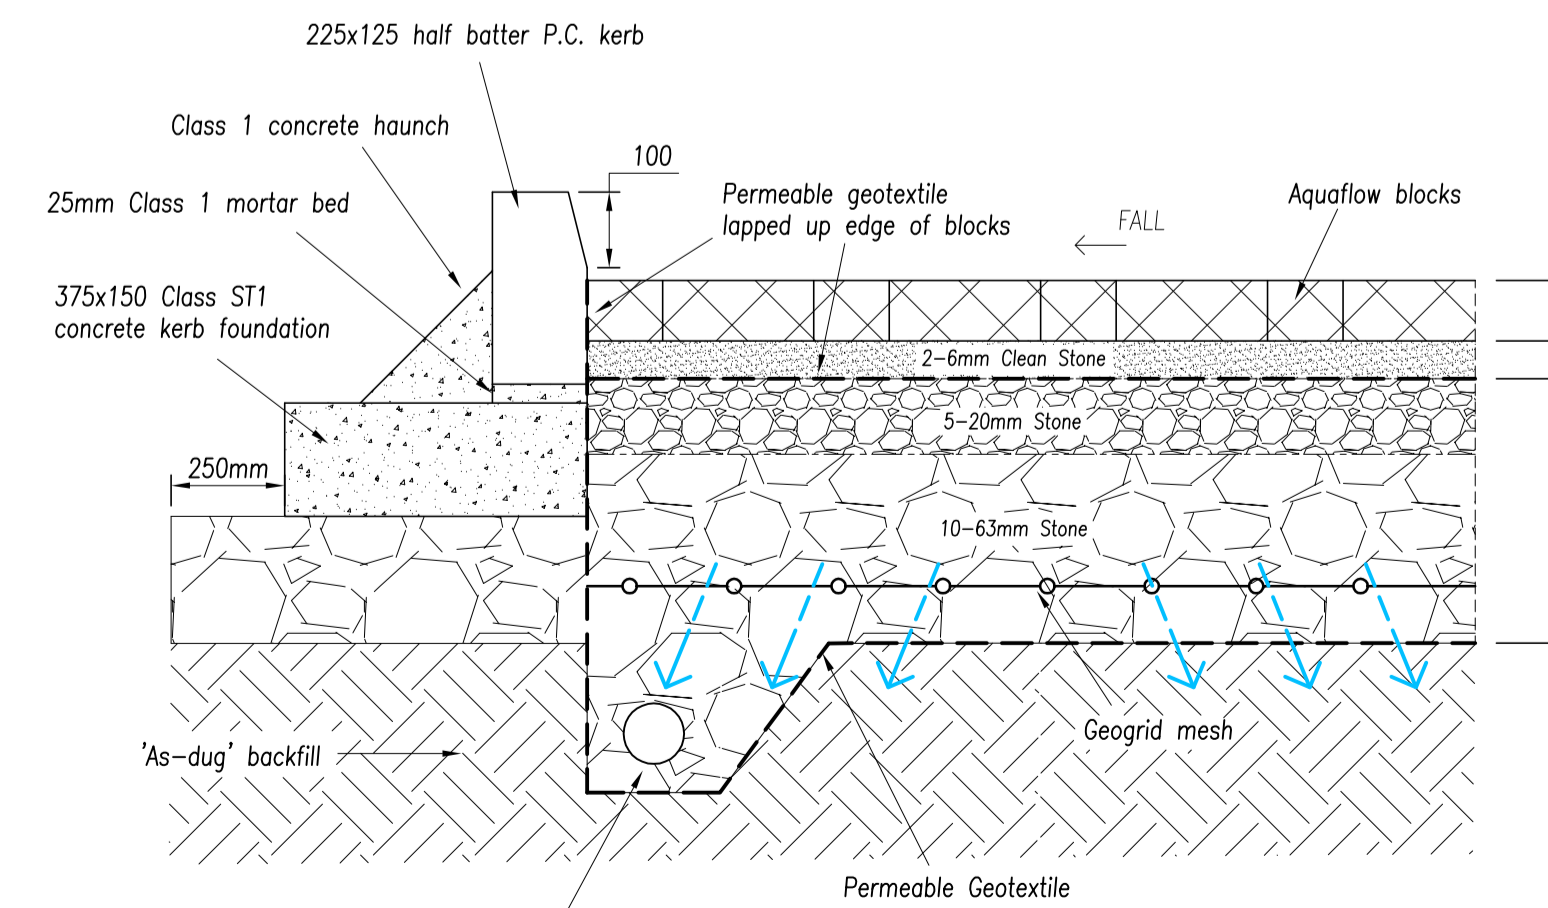

Permeable Car Parking Details

DATE	ISSUE	DESCRIPTION	DR'N	CH'KD
		ATK PARTNERSHIP CIVIL & STRUCTURAL ENGINEERING CONSULTANTS		
		33 UNION STREET, GREENOCK PA16 8DN TEL: 01475 787797 FAX: 01475 727990 e-mail: mail@atk-partnership.co.uk		
PROJECT PROPOSED GARDEN CENTRE & RESTAURANT				
CLIENT RDK CONSTRUCTION LTD.				
LOCATION IRVINE ROAD, FAIRLIE				
SCALE 1:200	DRAWN CA	CHECKED JA	DATE 02/12/19	REV.
DRG. TITLE PROPOSED SUDS STRATEGY			DRG. No. 09602-SK1	REV.