
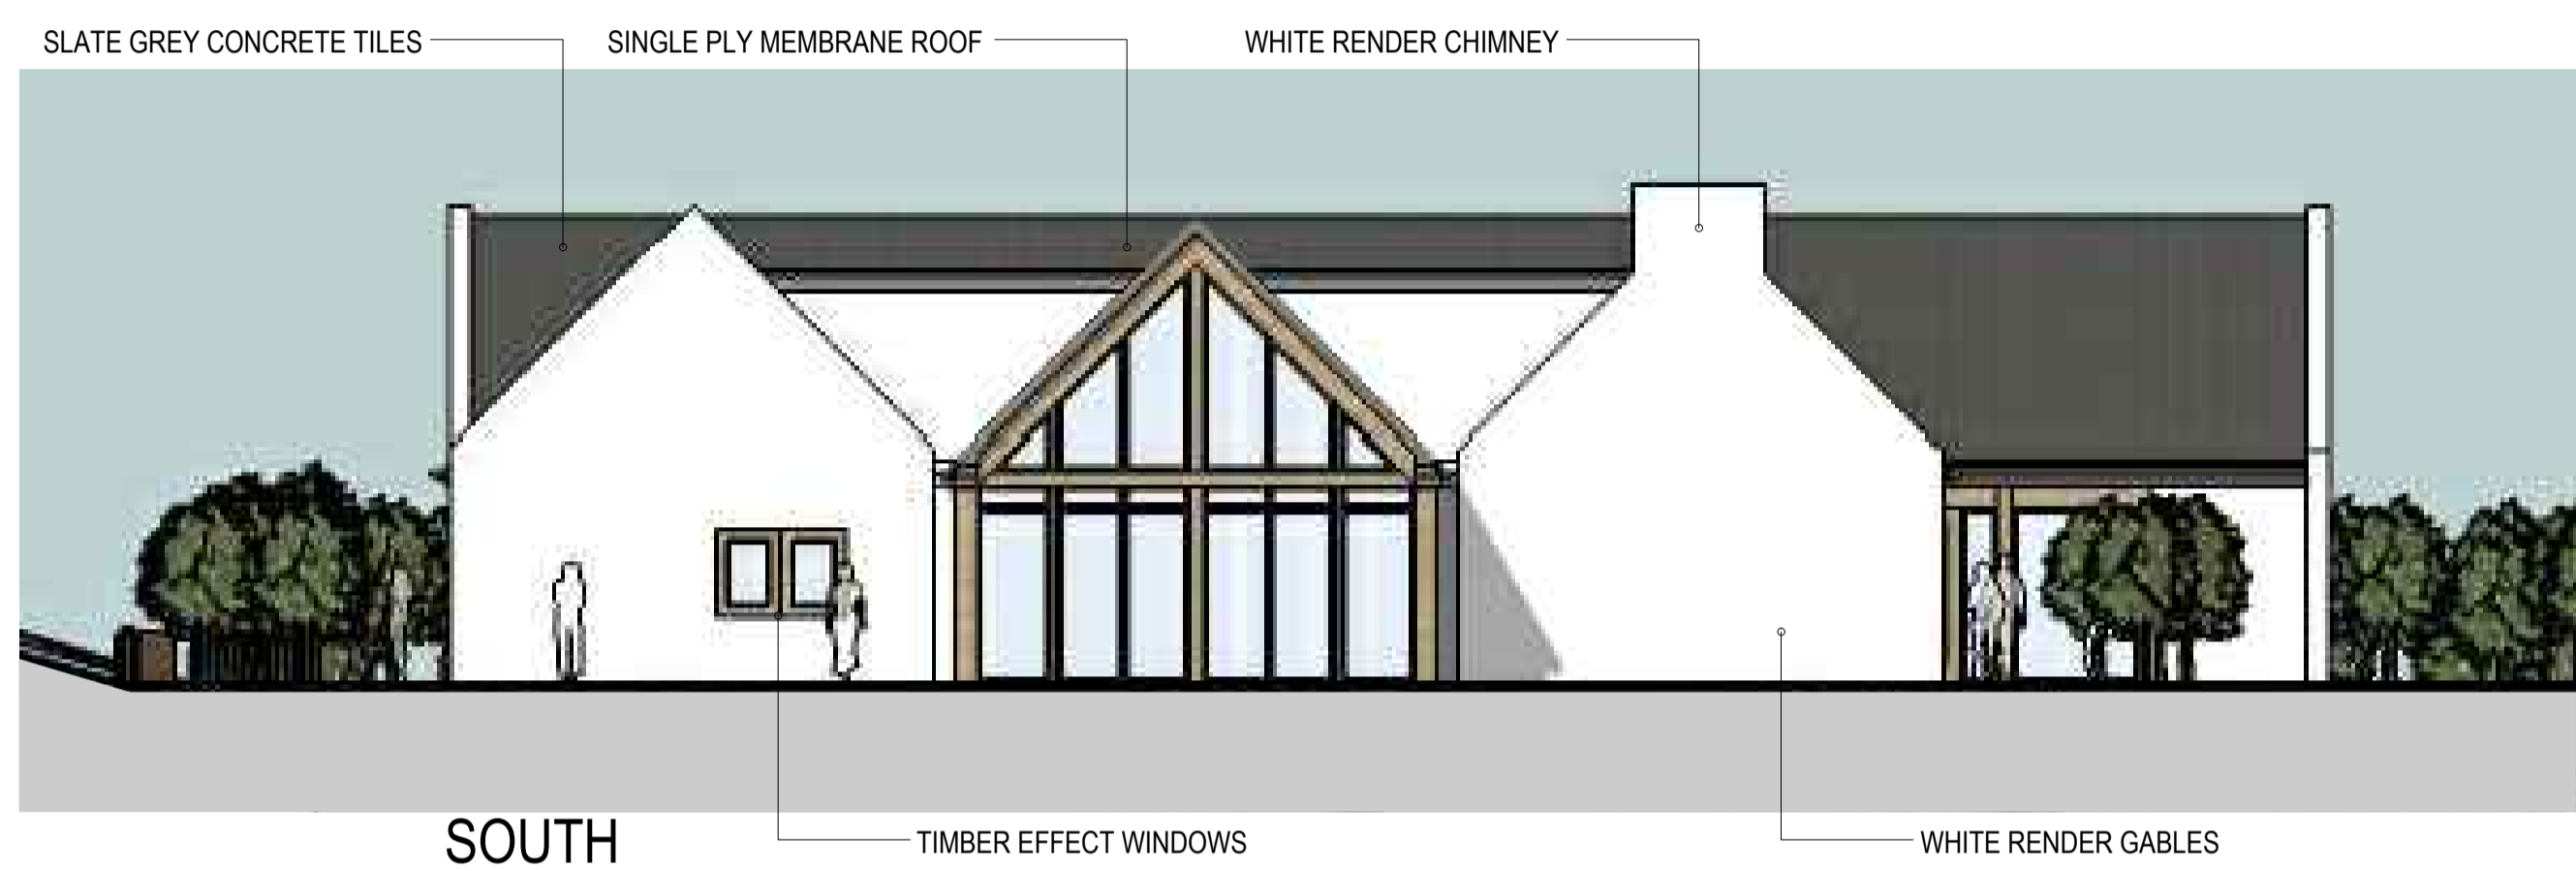


ALL DIMENSIONS IN MILLIMETRES
 FIGURED DIMENSIONS ONLY TO BE USED FROM
 THIS DRAWING ONLY UNLESS STATED OTHERWISE
 READ IN CONJUNCTION WITH ENGINEERS
 DRAWINGS AND SPECIFICATION
 ALL SIZES TO BE CHECKED ON SITE
 BY CONTRACTOR PRIOR TO ORDERING MATERIALS
 THIS DRAWING IS COPYRIGHT

PLANNING

REVISION	DESCRIPTION	DATE
A	UPDATED FOR PLANNING ISSUE EXTERNAL WALL FINISHES UPDATED, CLIENT INFORMATION UPDATED, ANNOTATIONS UPDATED	30.03.20
A	UPDATED FOR PLANNING ISSUE CLIENT INFORMATION UPDATED	28.02.21

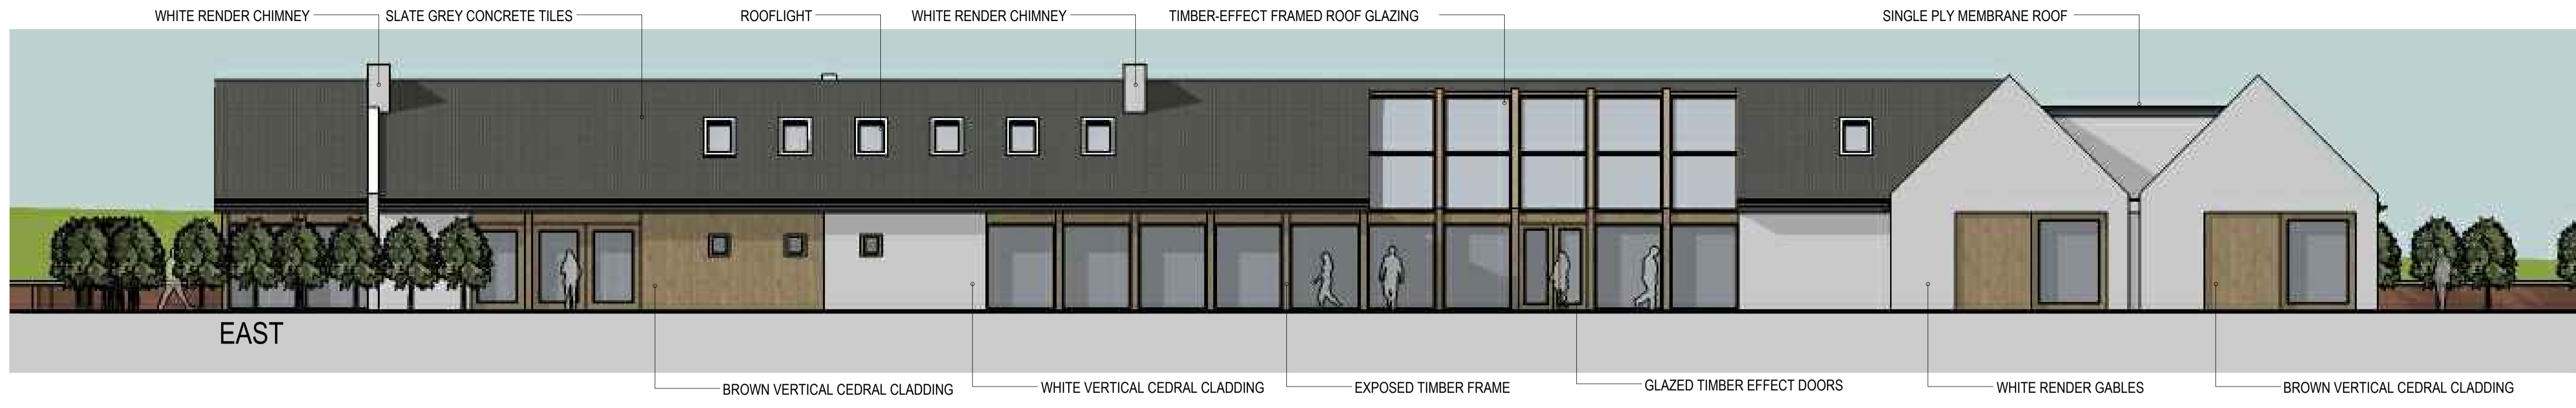

0 1 2 3 4 5
 SCALE (METRES)
 ELEVATIONS 1:100



AERIAL VIEW FROM S-E



STREET ASPECT FROM S-E



STREET ASPECT FROM N-E



AERIAL VIEW FROM N-E

NOTE: READ IN CONJUNCTION WITH STEWART ASSOCIATES
 DRAWINGS NOS 1934 / P01 to 1934 / P07 INCLUDING DESIGN
 STATEMENT DOCUMENT NO. 1934 / P06.

STEWART ASSOCIATES
 Architects & Development Consultants

THE STUDIO
 9 WATERSIDE STREET
 LARGS
 AYRSHIRE
 tel : 01475 670033
 fax : 01475 673103



TITLE	PROPOSED GARDEN CENTRE & RESTAURANT, SITE NORTH OF FAIRLIE BOWLING CLUB	
CLIENT	DAVID CASTELVECCHI	
DRAWING	PROPOSED ELEVATIONS & VIEWS	
SCALE	1:100 (A1)	DATE 19.07.20
DRAWN	JM	CHECKED BAS
NUMBER	1934 / P05 B	