



External finish (3 sides) to be painted render on concrete blocks.  
 Finish to garden elevation to be HardiePlank VL fibre cement weatherboard. (Non-Combustible cladding board)  
 Grey built up roofing felt to flat roof.  
 Windows, door and roller shutter door to client's specification.




**Revisions**

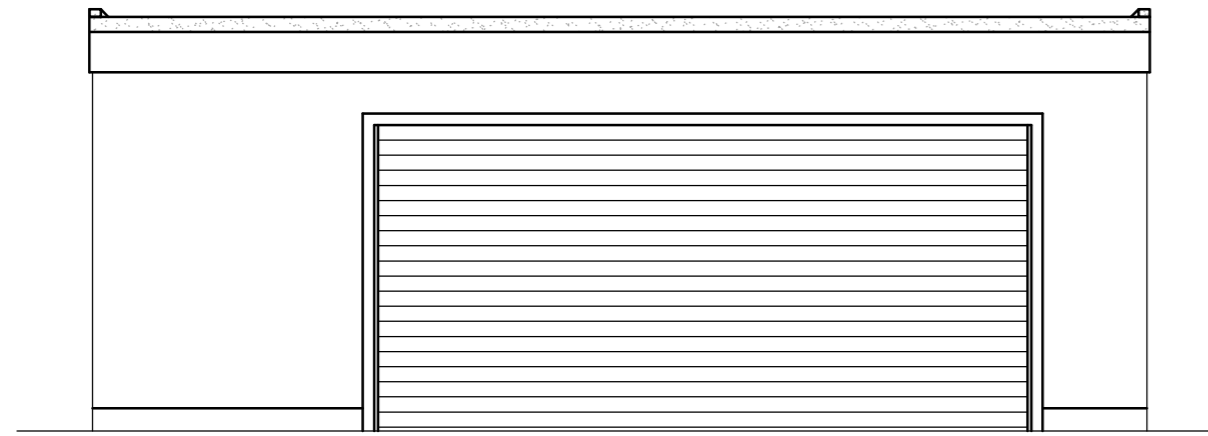

Proposed Elevation  
From Access Road

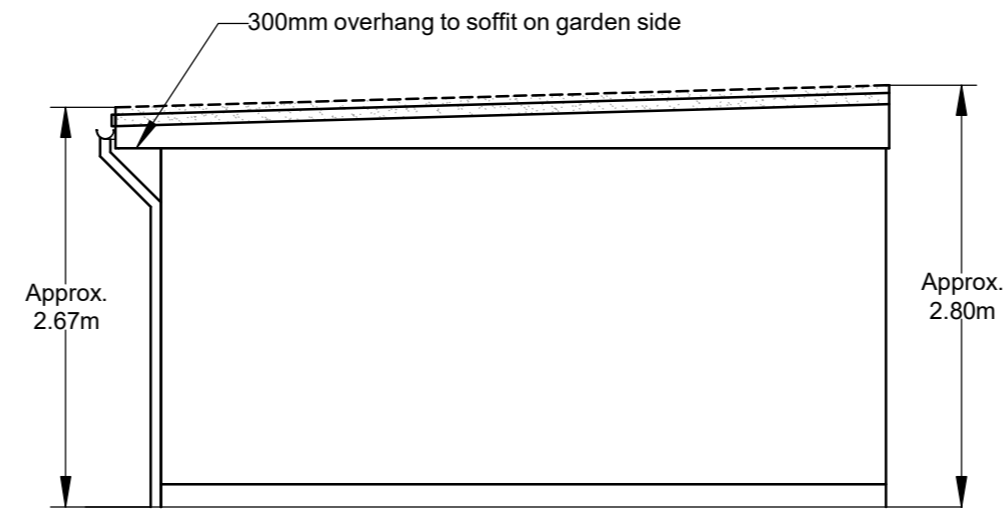

Proposed Side Elevation  
From No. 142

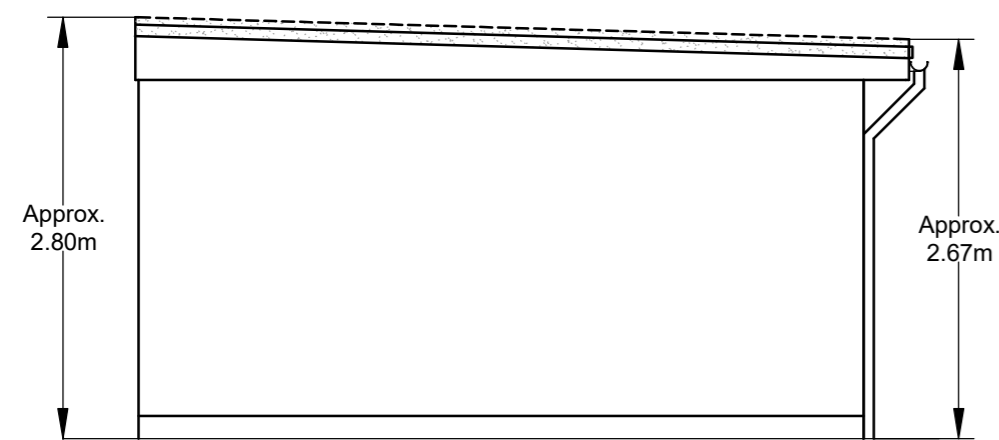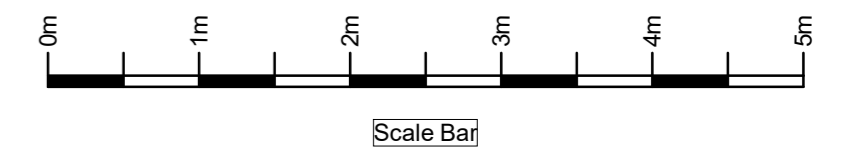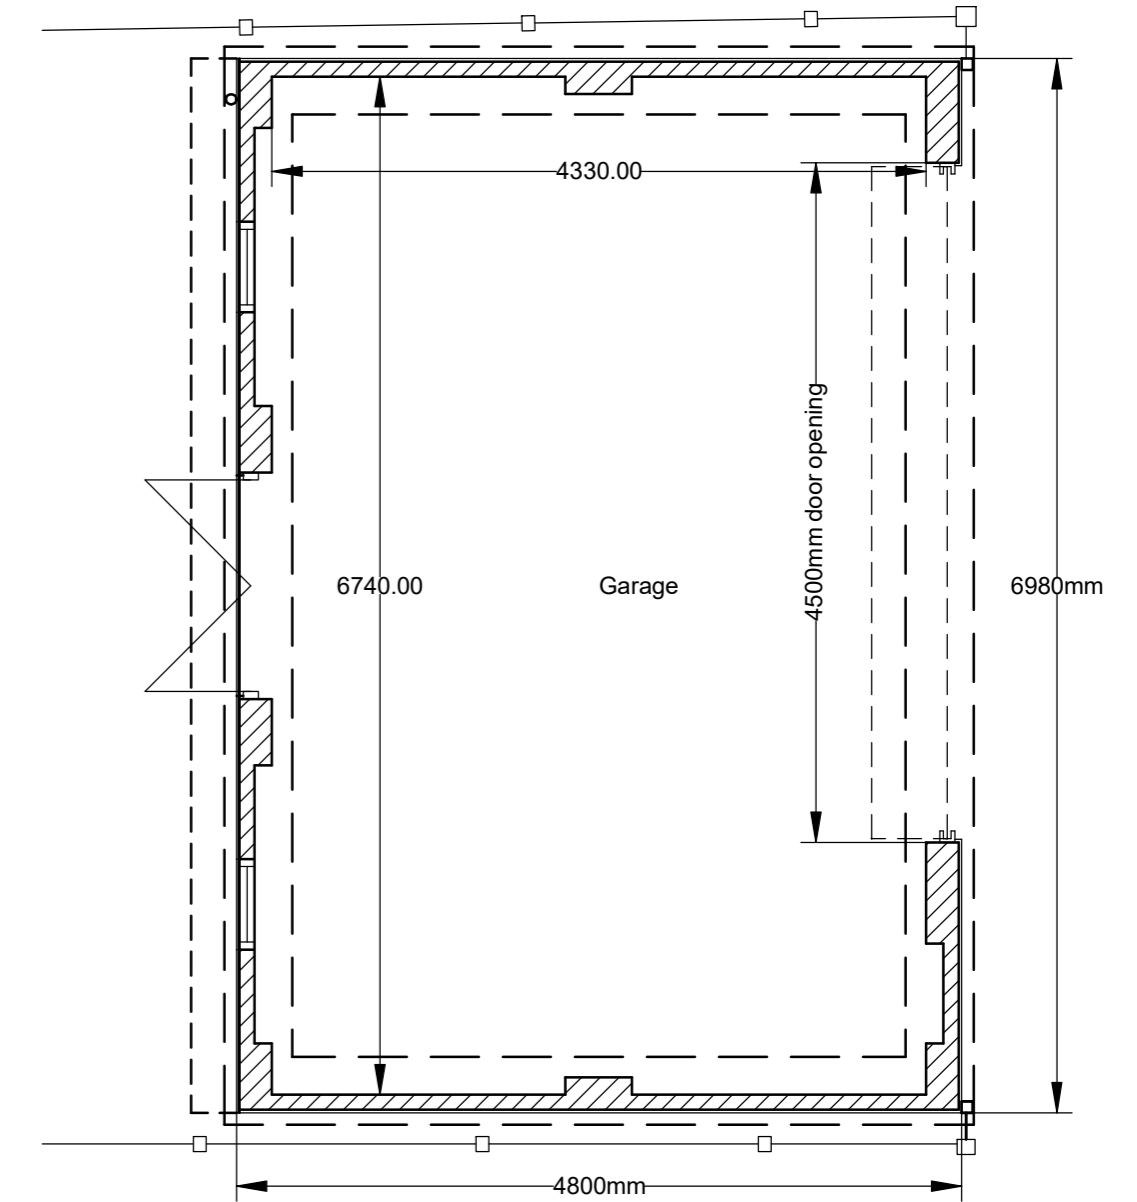

Proposed Side Elevation  
Hillingdon Road Side



Proposed Elevation  
From Garden

HardiePlank VL fibre cement weatherboard on this elevation

**Notes**

The contractor is responsible for checking dimensions on site before work is carried out.  
 SGT Building Design to be notified of any discrepancies.  
 © SGT Building Design unless otherwise agreed.

*SGT Building Design* Tel: 01923 462949  
 The Holly, 70 Harlech Road, Abbots Langley, Herts. WD5 0BF

drawing title  
**Detached Garage**

site  
 142A Briar Road, Watford,  
 Herts. WD25 0HJ

scale 1:50 @ A2	drawing no. 2116-03
date May 2021	revision