


SCALE BAR 1:50

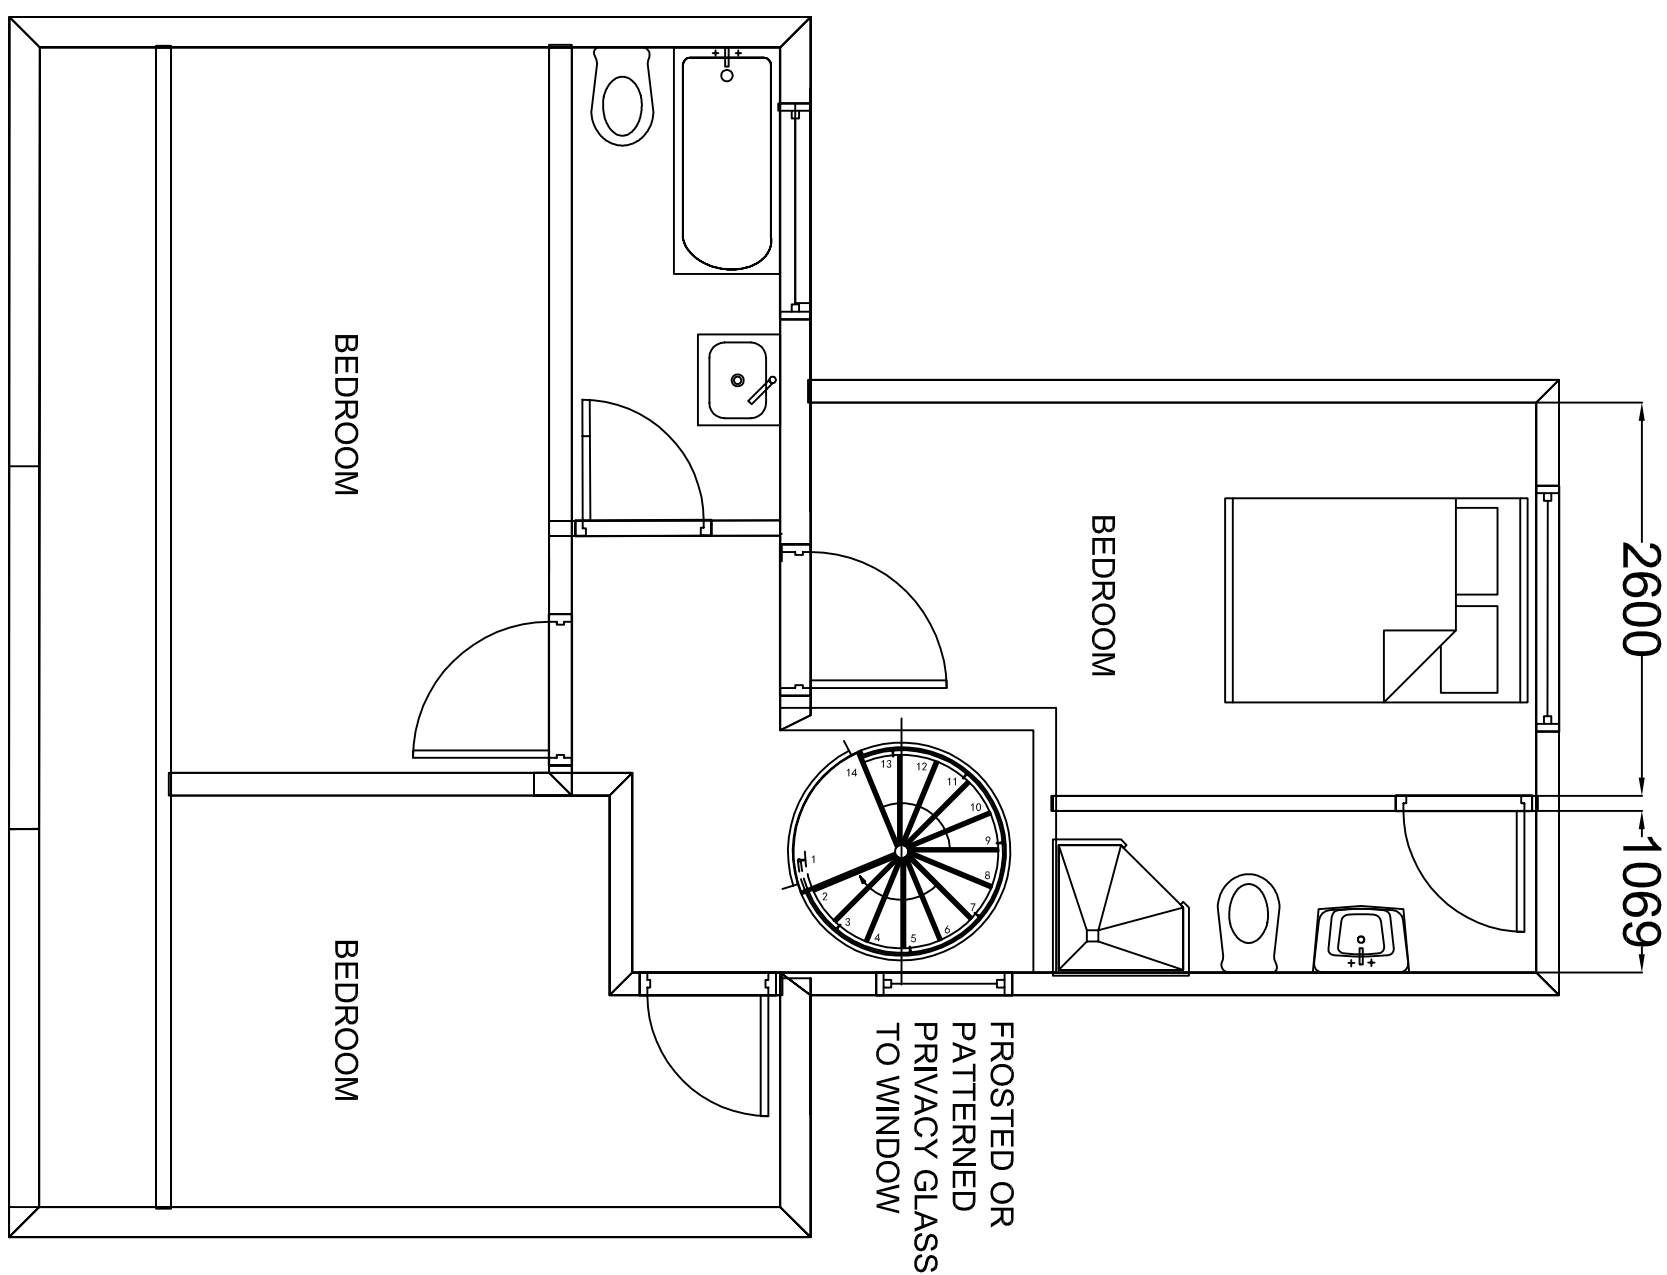

EXISTING
PROPERTY
BOUNDARY

GRESHAM
Design Consultants

THIS DRAWING MUST NOT BE SCALED.
ALL DIMENSIONS ARE TO BE CHECKED
ON-SITE PRIOR TO WORK COMMENCING

47 Greshams Way,
Edenbridge, Kent TN8 5NY
Tel: 01732 862810

Revision Details:
Revision _ (15/10/18) Issue For Approval

ISSUED FOR APPROVAL

Client
MR & MRS S SMITH
Project
WHEATSHEAF BARN, MARSH GREEN, KENT
Title
FIRST FLOOR: PROPOSED PLAN

Drawing no.	Revision Code	Drawing Scale	Date	Drawn By
1895/GA/02		1:50@A3	15.10.18	AR