


SCALE BAR 1:50

Area: 20.1 sq m
(216.4 sq ft)

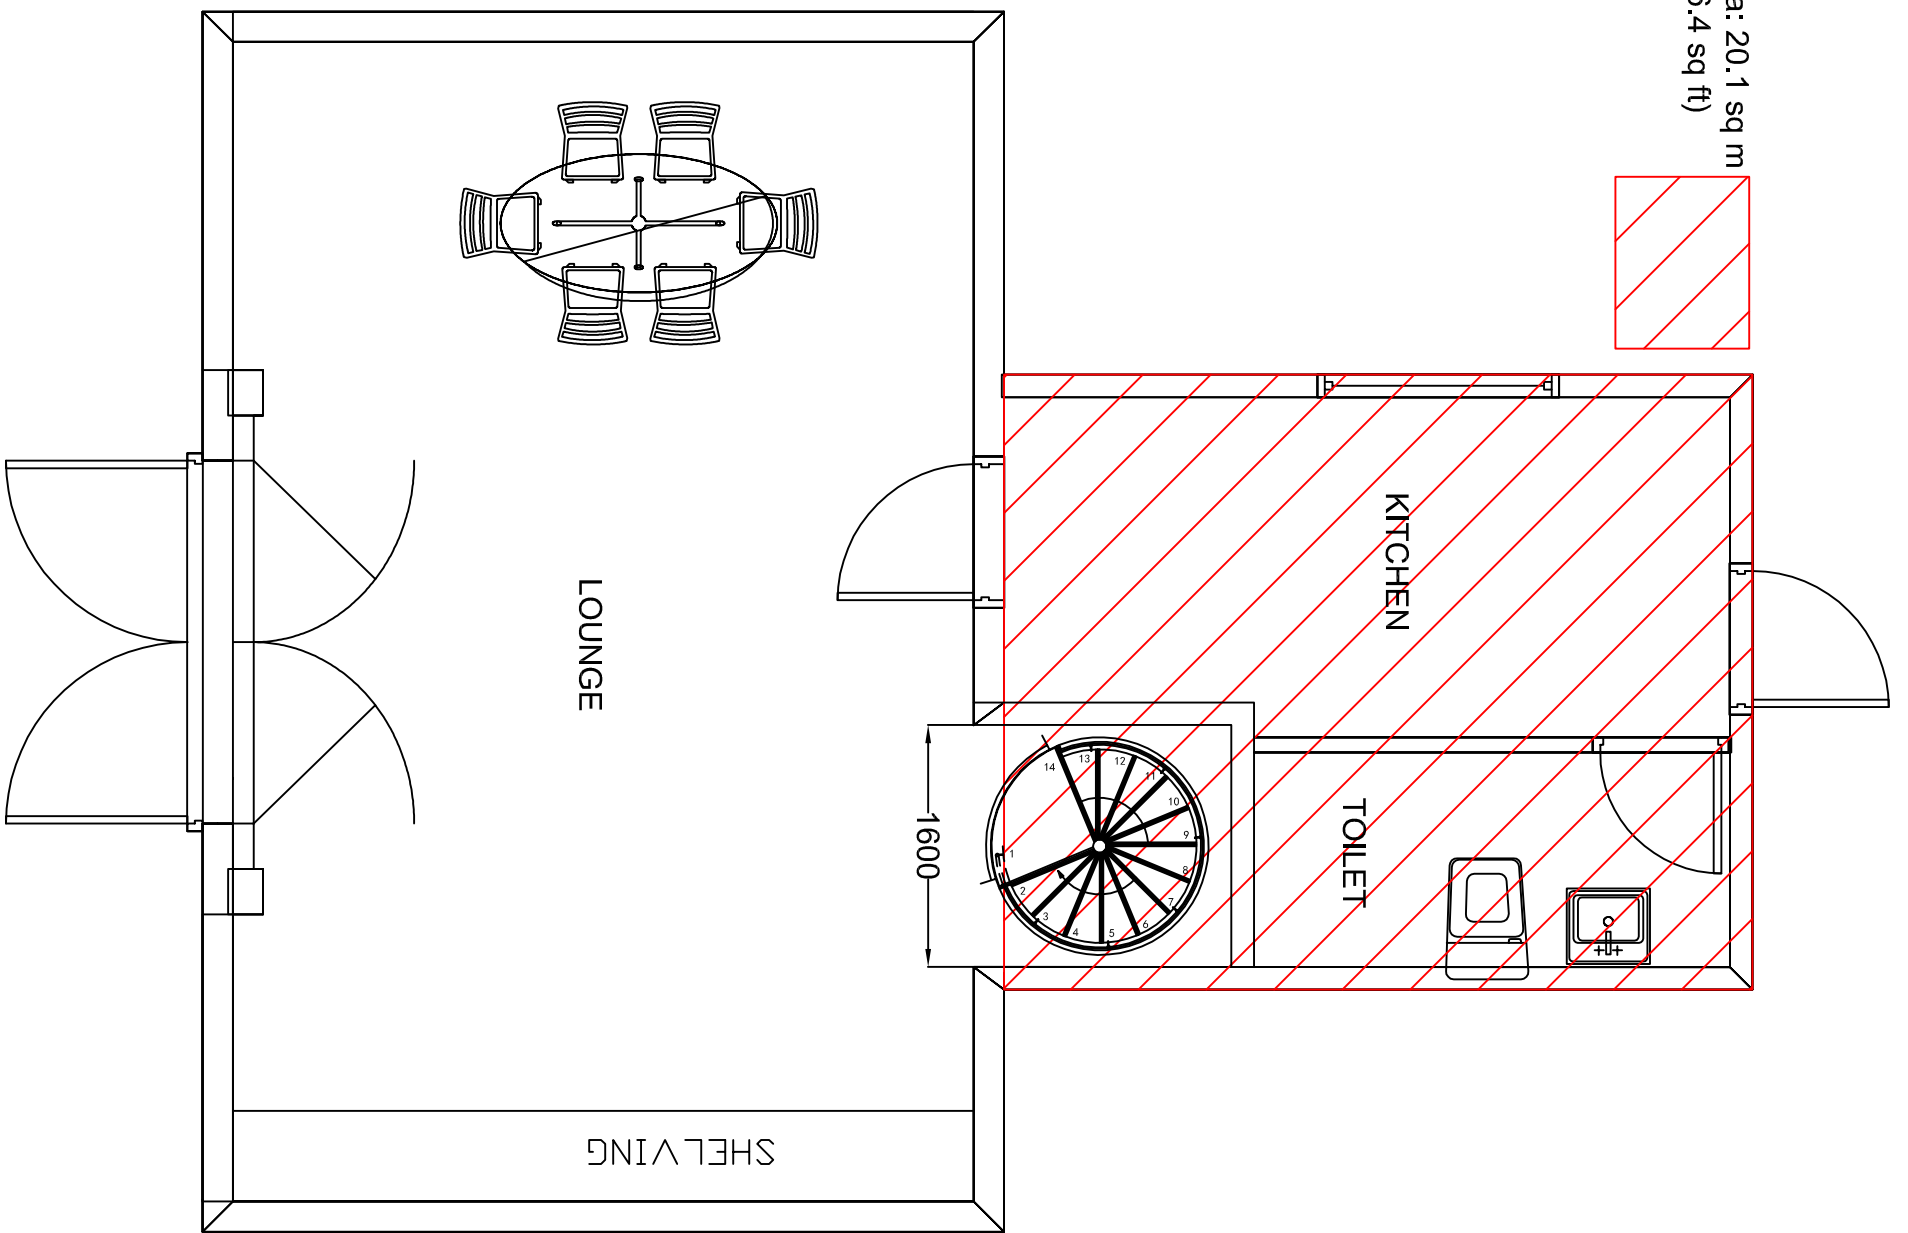

EXISTING
PROPERTY
BOUNDARY

GRESHAM
Design Consultants

THIS DRAWING MUST NOT BE SCALED.
ALL DIMENSIONS ARE TO BE CHECKED
ON-SITE PRIOR TO WORK COMMENCING

47 Greshams Way,
Edenbridge, Kent TN8 5NY
Tel: 01732 862810

Revision Details:
Revision _ (15/10/18) Issue For Approval

ISSUED FOR APPROVAL

Client MR & MRS S SMITH				
Project WHEATSHEAF BARN, MARSH GREEN, KENT				
Title GROUND FLOOR: PROPOSED PLAN				
Drawing no. 1895/GA/01	Revision Code	Drawing Scale 1:50@A3	Date 15.10.18	Drawn By AR