


block plan scale 1:500

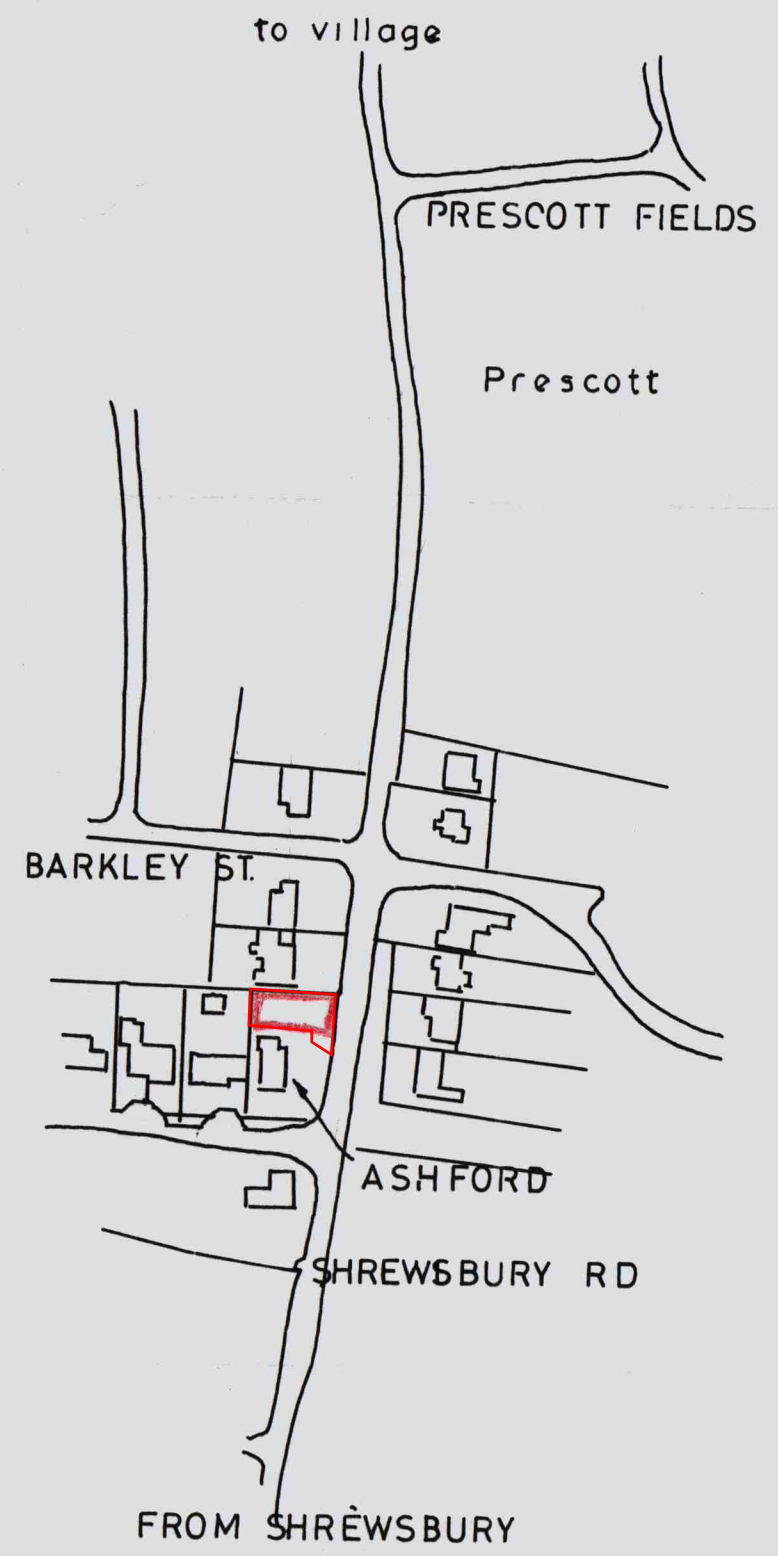

location plan scale 1:2500
not ordnance survey based

Proposed Building Plot adjoining 'Ashford', Shrewsbury Rd,
Baschurch, Shrewsbury, Shropshire