



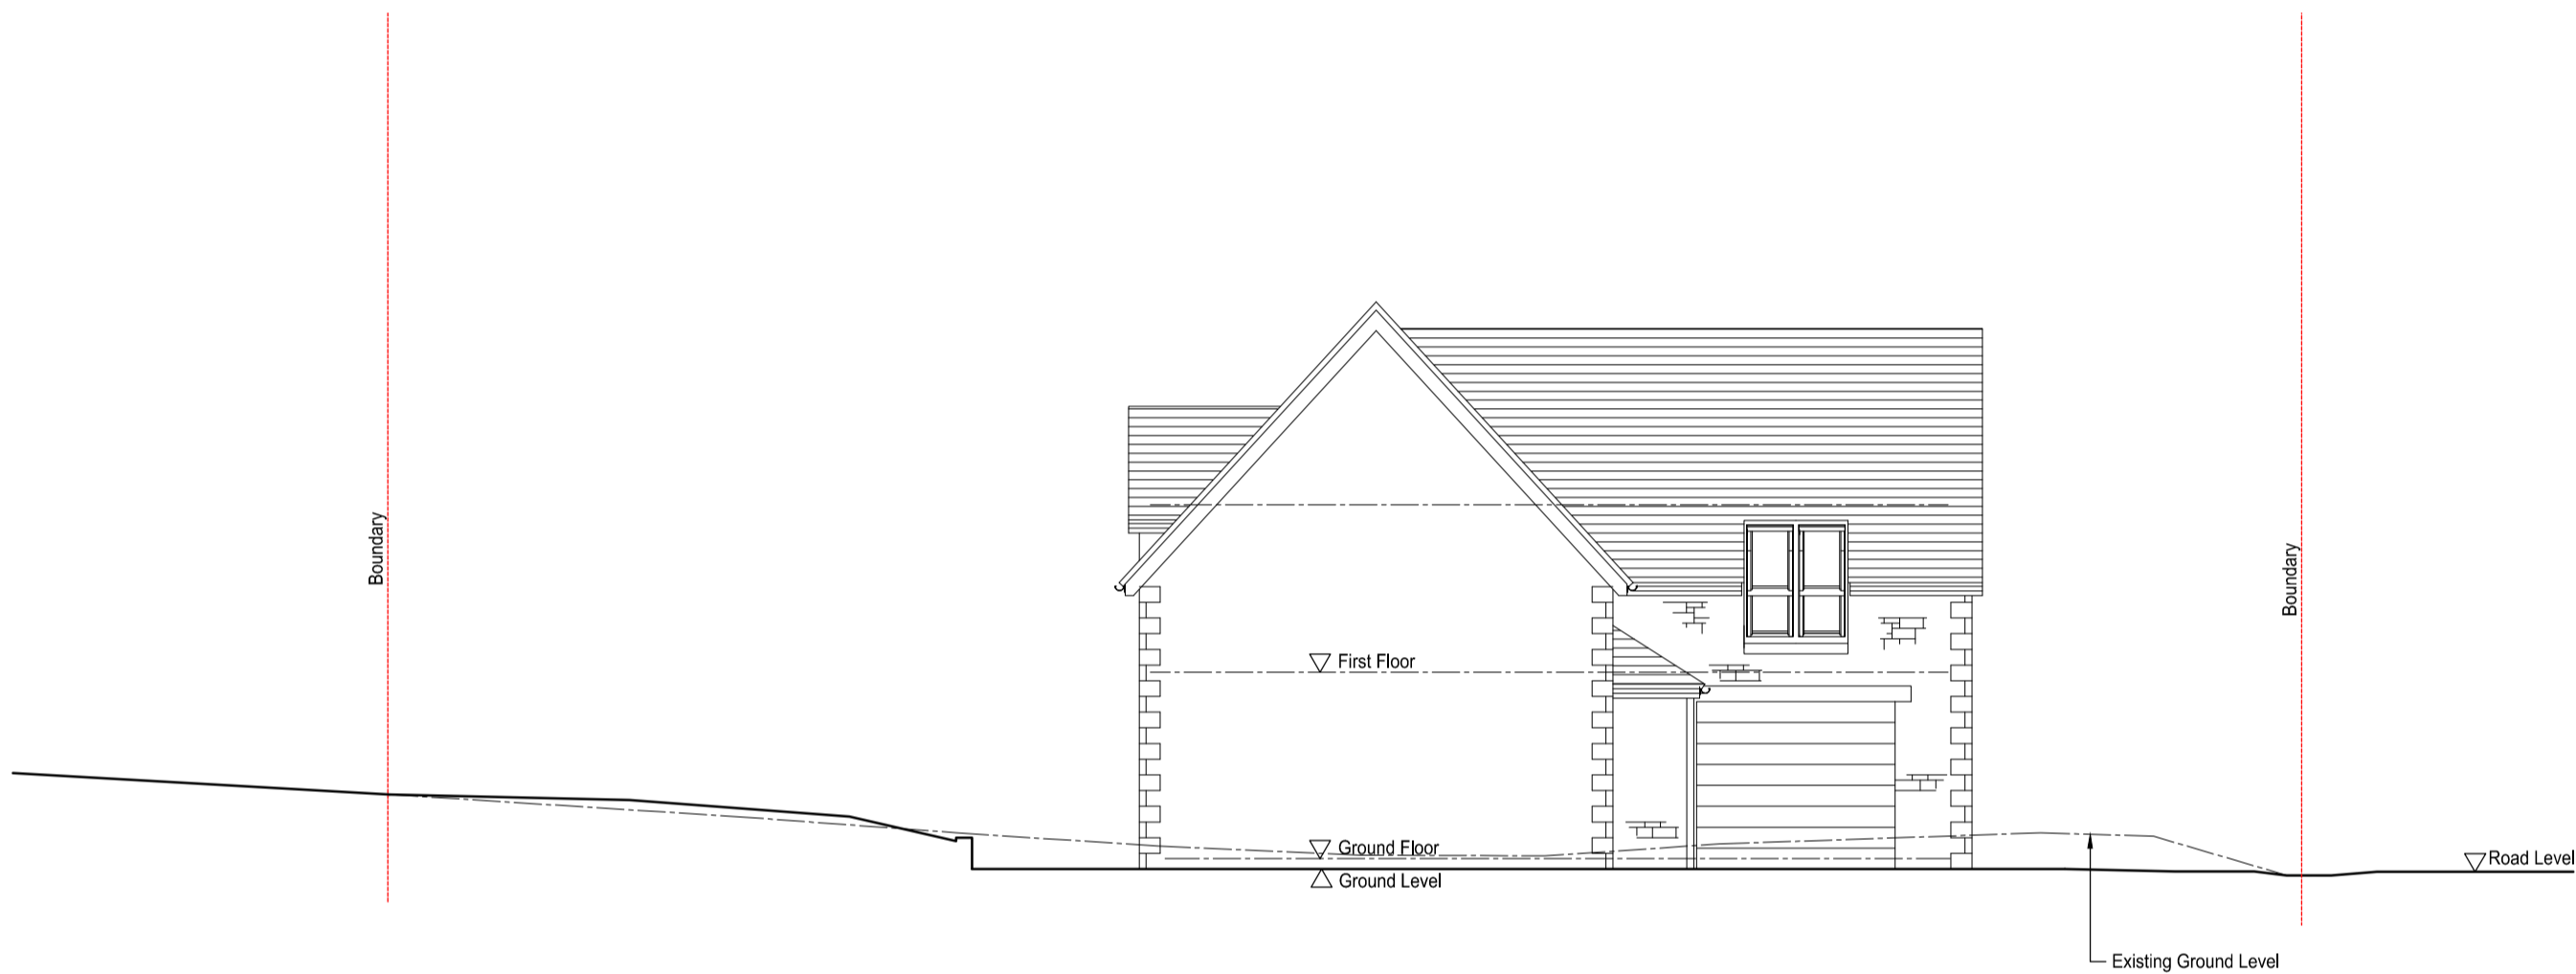

Section A-A
Scale 1:100

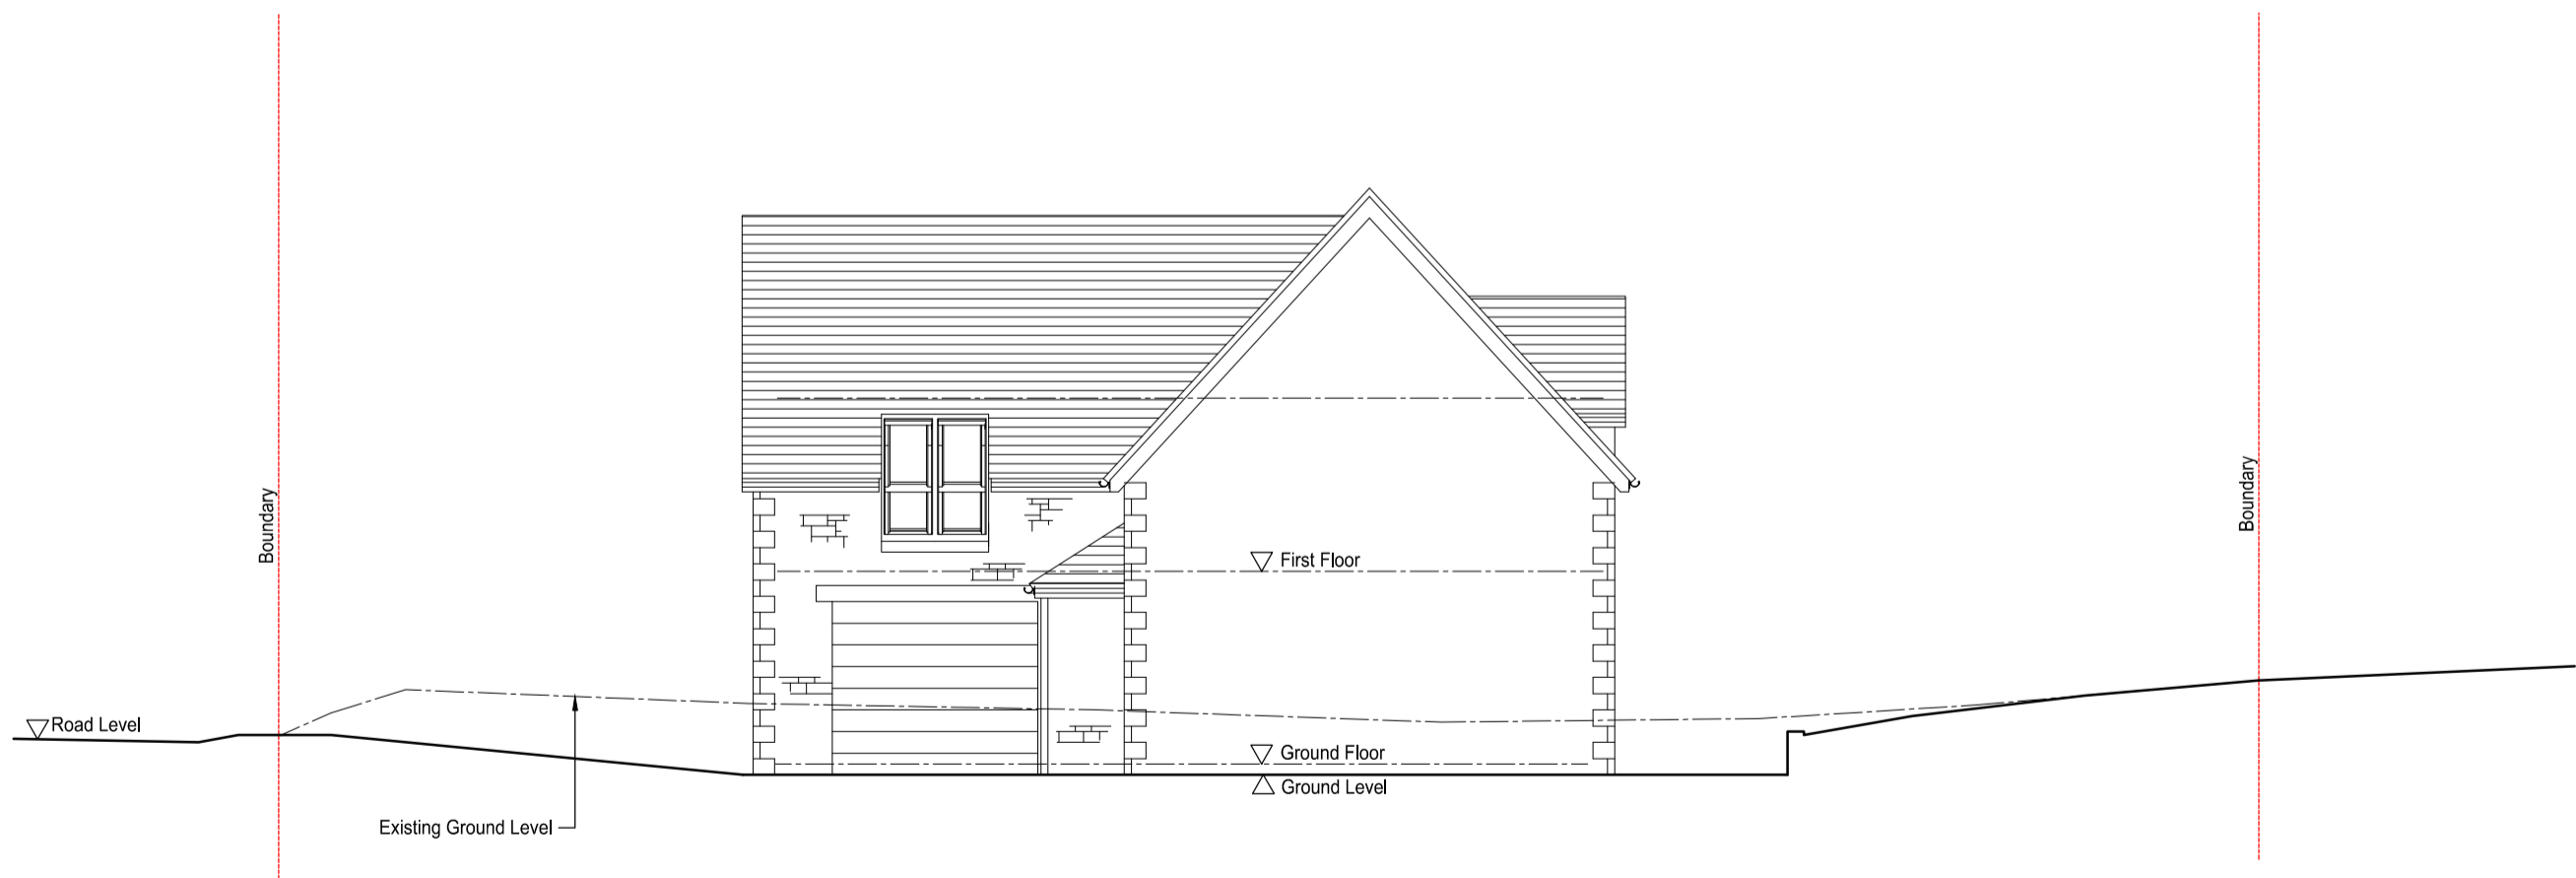

Section B-B
Scale 1:100



Section C-C
Scale 1:100

This document and the contents therein are the property of Cadpoint Design & Draughting Services and should not be copied, reproduced or distributed in part or in full without prior written permission. All rights reserved.

This drawing is issued for the purpose of obtaining Local Authority permissions only and should not be scaled for construction phases. All dimensions to be checked and verified prior to construction of new works. Any discrepancies to be referred to originator for clarification.

-	Initial Issue	04.04.21
Rev	Description	Date
Client		
Dionne Shaw		
-		
cadpoint design + draughting		
Cadpoint Design & Draughting Services 19 McLean Place, Dundee DD3 9QH Tel: 01382 858553 / 07711 812656 e-mail: cadpoint@blueyonder.co.uk www.cadpointdesign.co.uk		
Project		
New Dwellings Glentirranmuir Kippen, FK8 3HU		
Drg Title		
Site Sections		
-		
Project No	Drg No.	Rev
2126	PL02	-
Scale		
1:50, 1:100		