
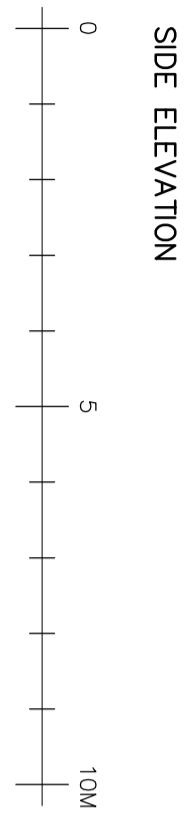
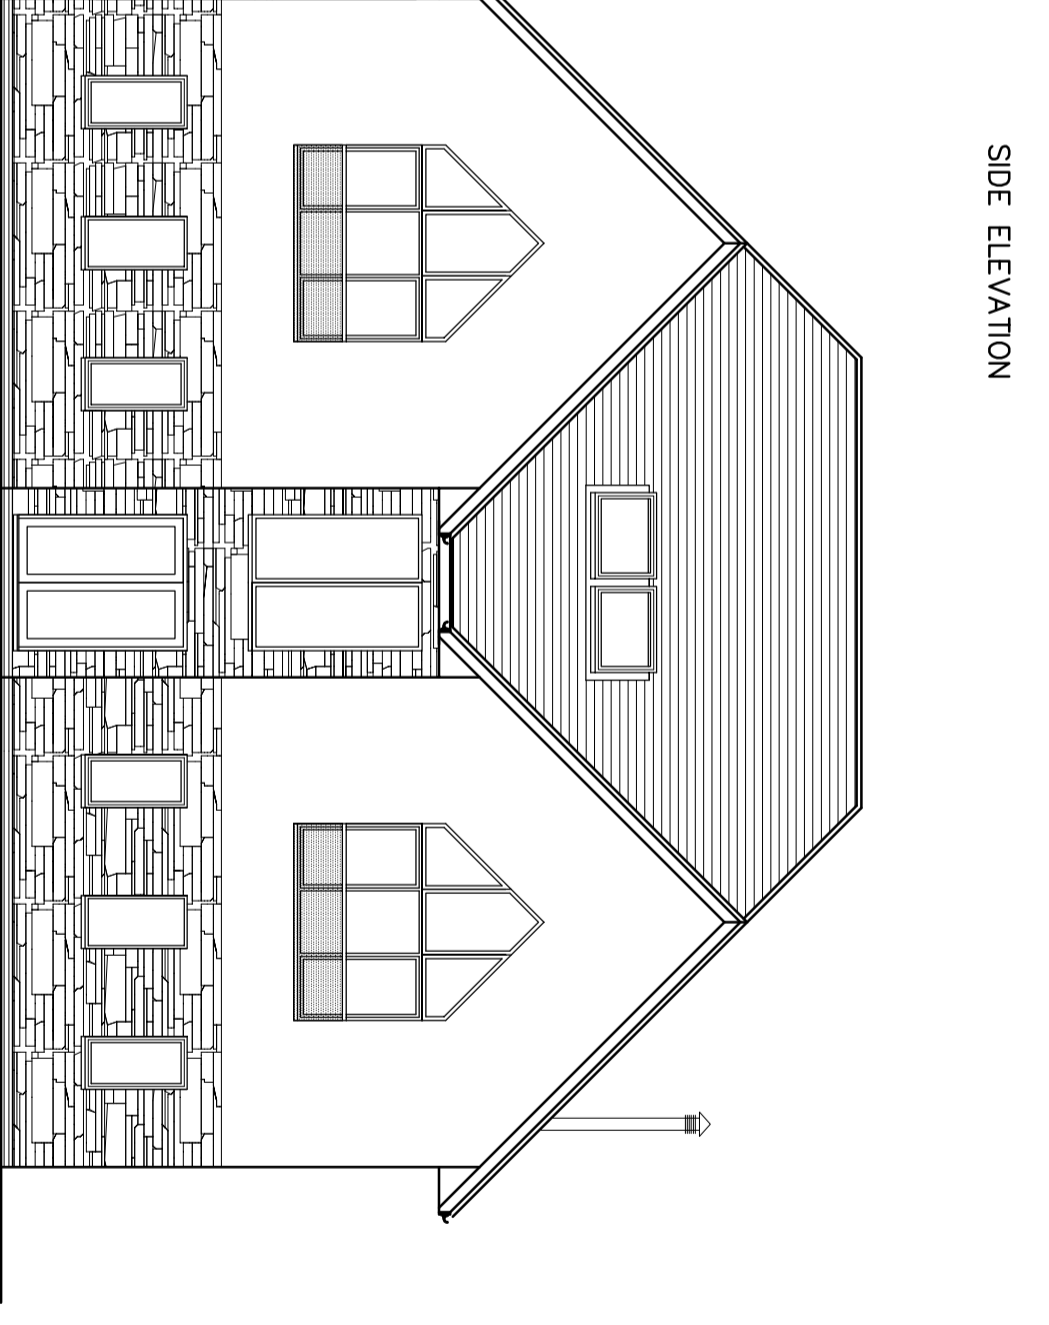
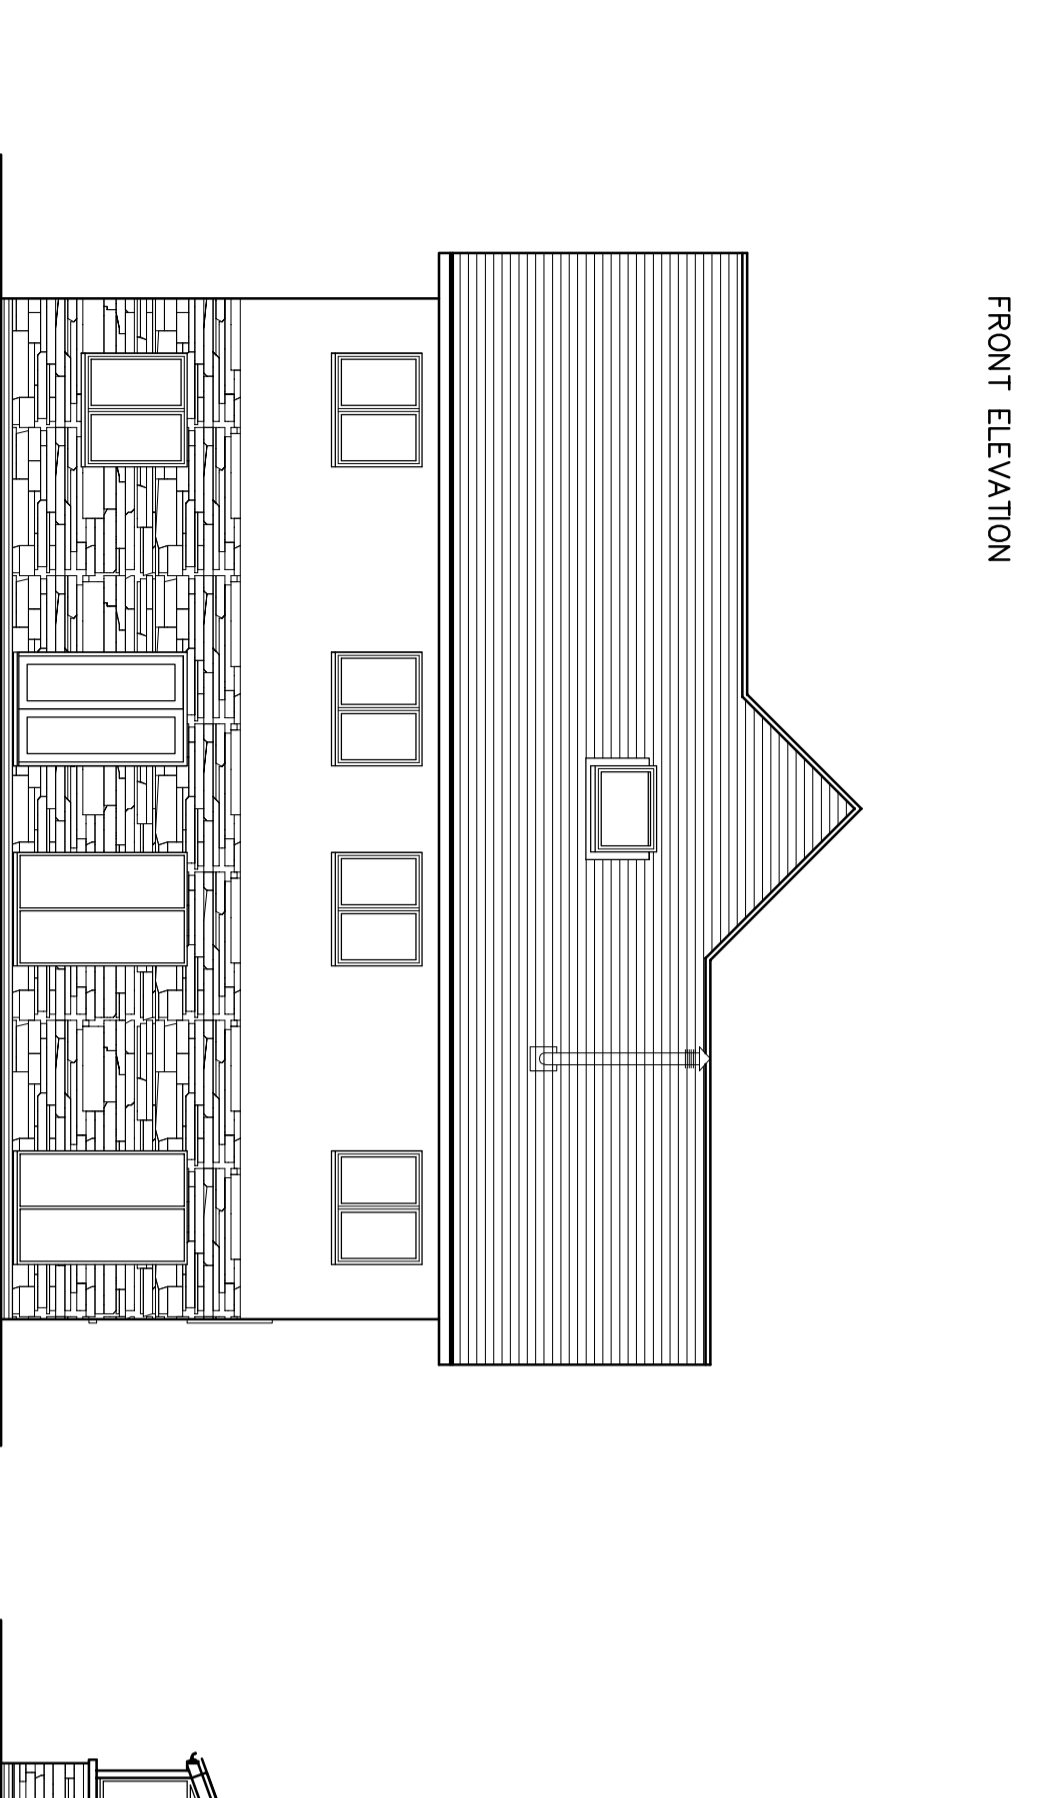
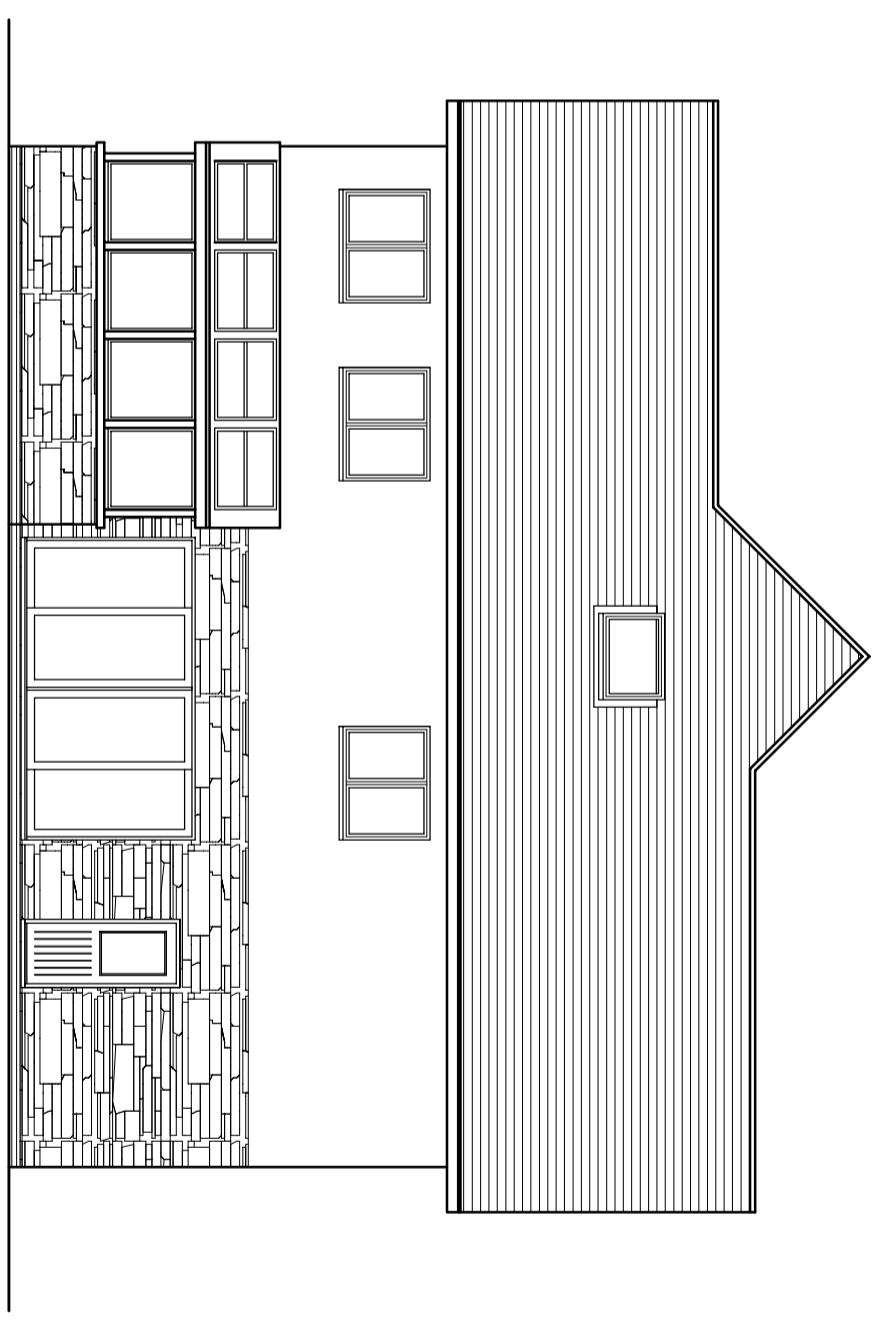


THIS DRAWING SHOULD BE READ IN CONJUNCTION WITH ANY OTHER DRAWINGS AND SPECIFICATIONS. THE BUILDER SHOULD CHECK ALL LEVELS AND SITE DIMENSIONS BEFORE WORK STARTS AND NOTIFY SCANDIA OF ANY DISCREPANCY IF IN DOUBT PLEASE ASK

© COPYRIGHT IN THIS DRAWING AND WORK EXECUTED IS AND REMAINS THE PROPERTY OF SCANDIA-HUS LIMITED AND OR ITS SUBSIDIARIES IN THE UNITED KINGDOM. THE PROVISIONS OF THIS DRAWING ARE IN FULL AND EXCLUSIVE FORCE AND EFFECT AND NO PART OF THEM MAY BE REPRODUCED OR TRANSMITTED IN ANY FORM OR BY ANY MEANS, ELECTRONIC OR MECHANICAL, INCLUDING PHOTOCOPYING, RECORDING, OR BY ANY INFORMATION STORAGE AND RETRIEVAL SYSTEM, WITHOUT THE WRITTEN PERMISSION OF SCANDIA-HUS LIMITED. ANY REPRODUCTIONS SHOULD INCLUDE THIS & THE FOREGOING STATEMENT

REV	DESCRIPTION	DATE	DRN	CHK
A	NEW DESIGN	15/1/21	EW	
B	NEW DESIGN	03/2/21	EW	
C	GENERAL REVISIONS	16/2/21	EW	
D	REVISED READING ROOM DOOR	09/3/21	EW	
E	MOVED READING ROOM DOOR	12/4/21	EW	
F	REVISED DRAWING LABEL	04/6/21	EW	

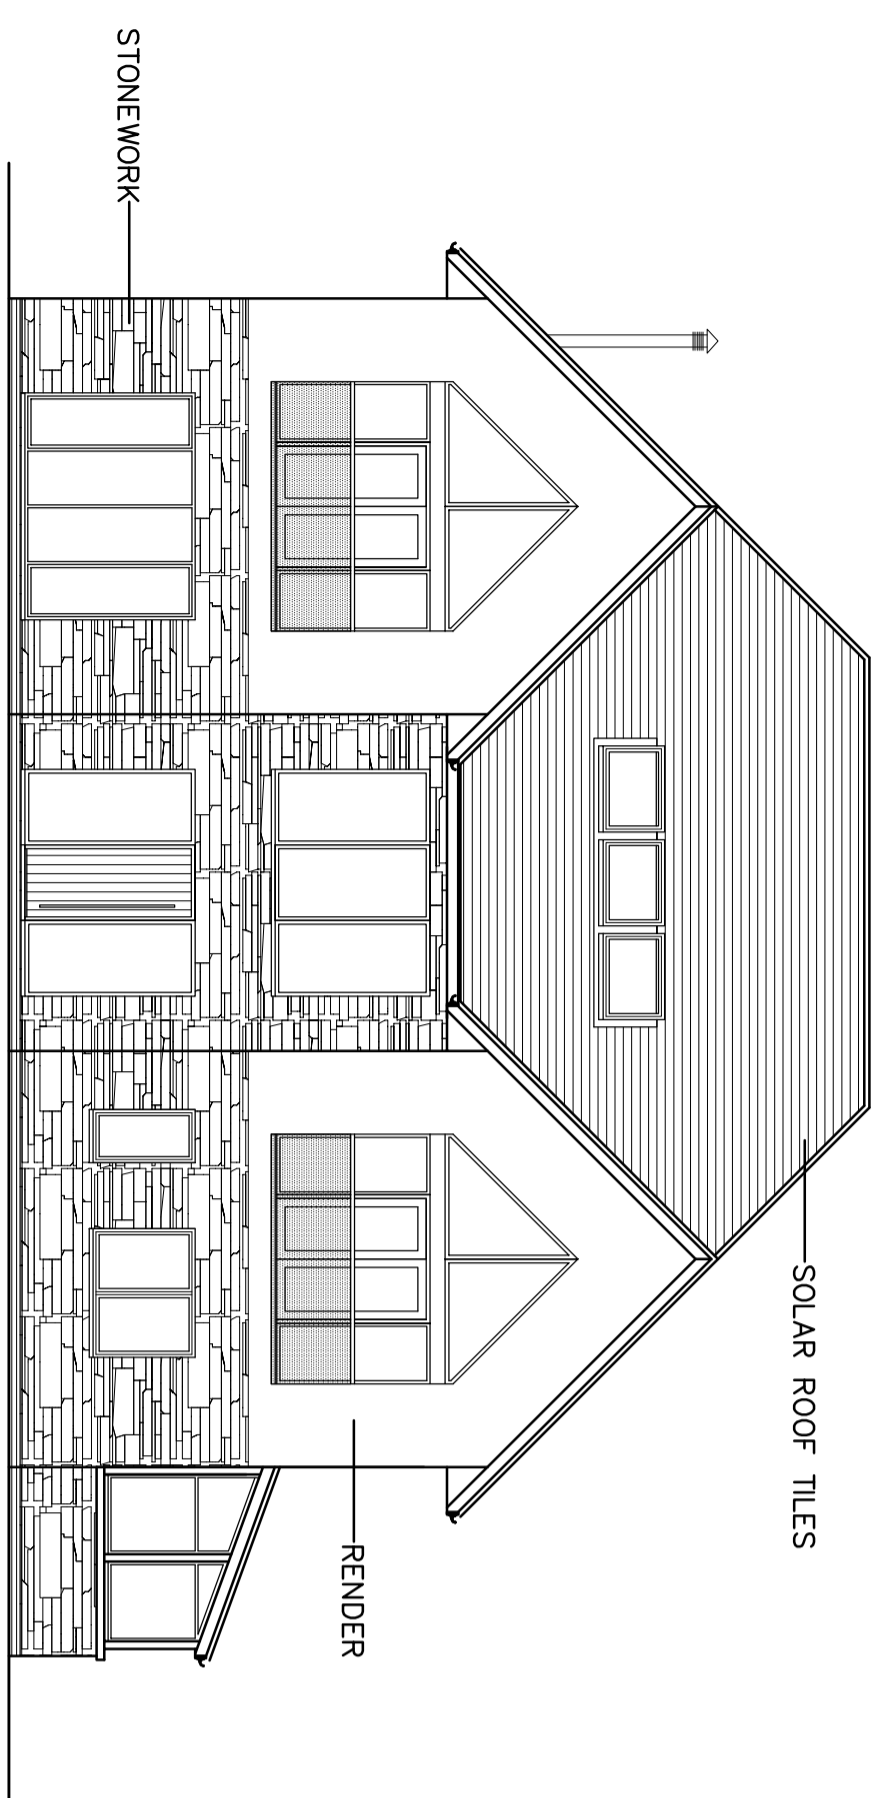

scandiahus
 SCANDIA-HUS BUSINESS PARK,
 FELCOURT ROAD, FELCOURT, EAST GRINSTEAD,
 WEST SUSSEX, RH19 2LP : TEL 01342 838060

FOR
PHILLIBEN & NAPIER

SITE
 QUARRY SITE,
 CARBETH GUTHRIE, CARBETH,
 BLANEFIELD

TITLE
**PROPOSED DWELLING
 ELEVATIONS**

C/No	O/No	SCALE
230939		1:100 @A2
EW		DRAWING NUMBER
	04	DATE
12/20		REV F