



BLOCK PLAN 1:500

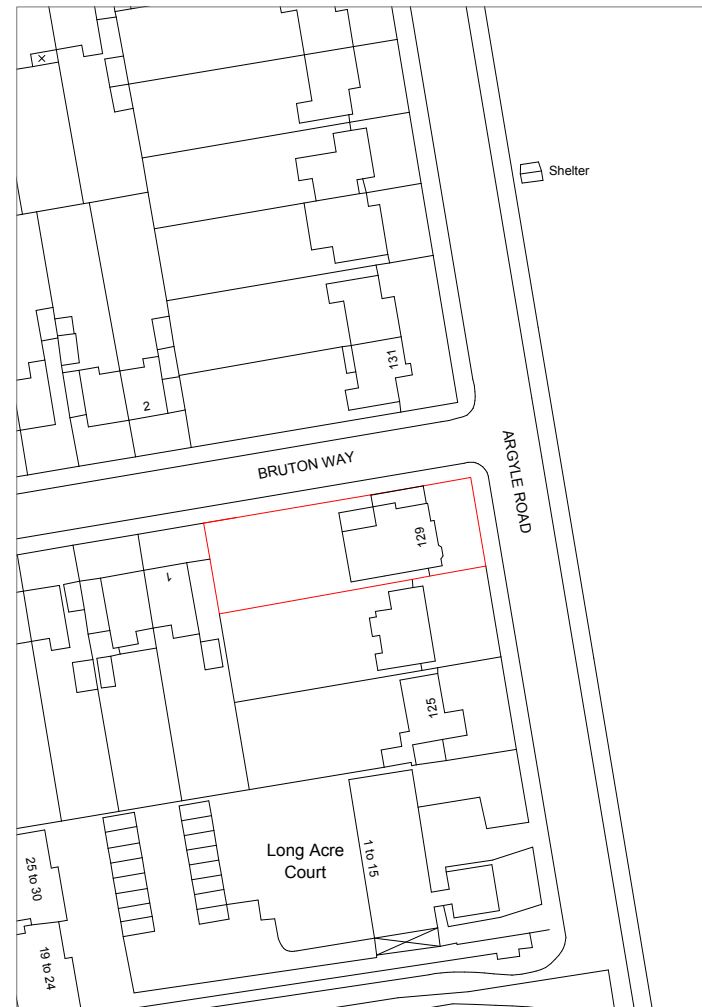


LOCATION PLAN 1:1250

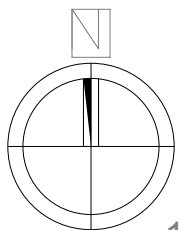

1:500



1:1250

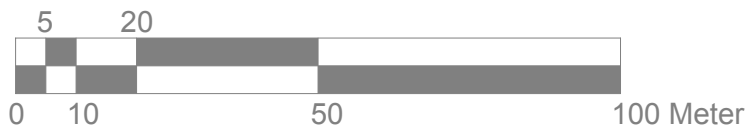

	Project: 129 Argyle Road Ealing W13 0DB	Title: Block plan Location plan	Scale: 1:500/1250 @ A4 Date: 02.2021 Drawing No.: 3390/FF-06/SP			
	Revision <table border="1"> <tr> <td> </td> <td> </td> <td> </td> <td> </td> </tr> </table>					
239 Western Road, Southall, Middx, UB2 5HS Tel: 020 8571 1369 info@multicreation.co.uk						