


BLOCK PLAN 1:500

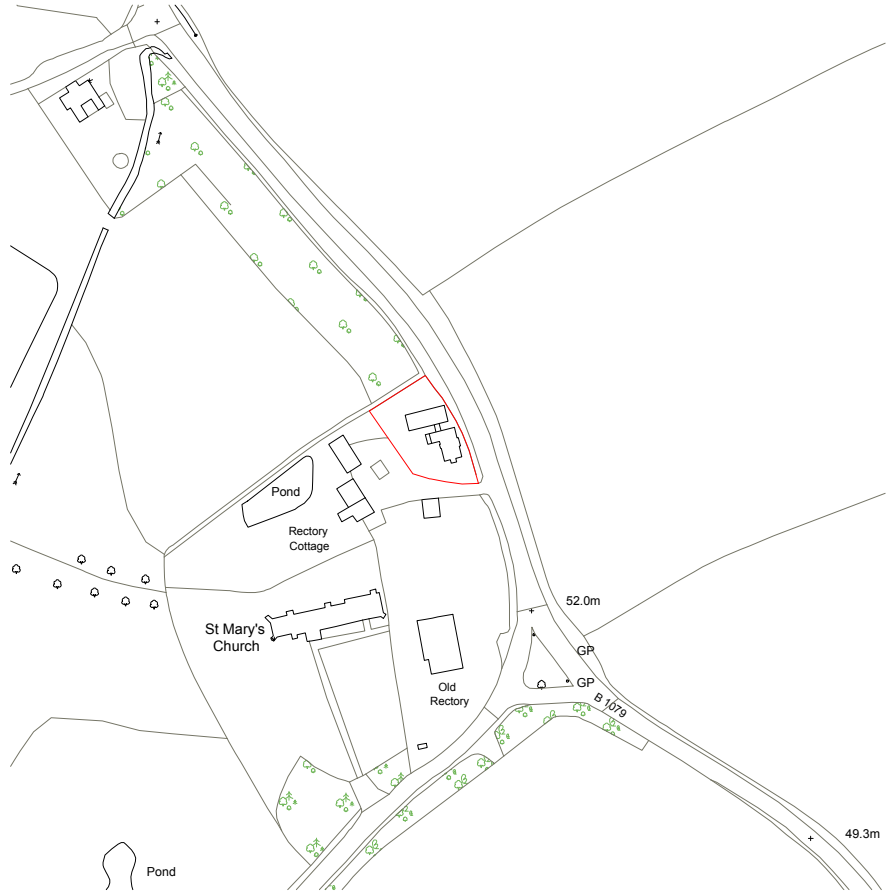

LOCATION PLAN 1:1250

| Rev. | Date | By | Check | Appr. | Description |
|------|------|----|-------|-------|-------------|
| - | - | - | - | - | - |

- Application Site
- Approved Application
- Proposed Application



0 1 2 3 4 5m

Client:

JLGC

Job Title:

THE CHURCH ROOMS

Drawing Title:

LOCATION PLAN

| Job/Dwg No./Rev. | 0105 | 1000 | - |
|------------------|------|------|---|
|------------------|------|------|---|

| Drawn: | Checked: | APP: | Date: |
|--------|----------|------|----------|
| GS | GS | GS | 11.05.21 |

Drawing status: STATUS
Do not scale from this drawing. Check all dimensions on site before ordering.

Scale: 1:50@A1