




NORTH

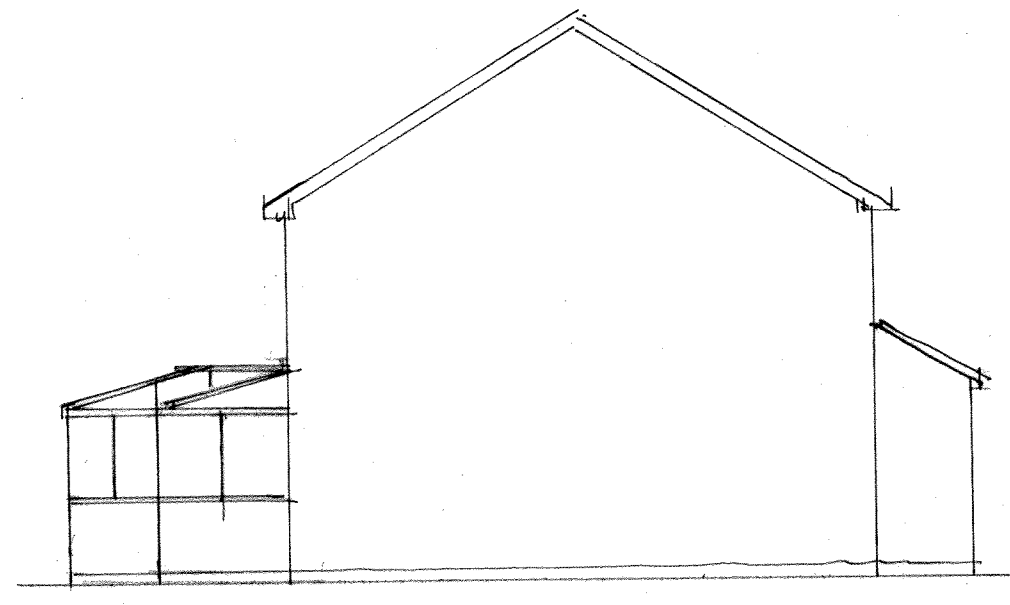


WEST

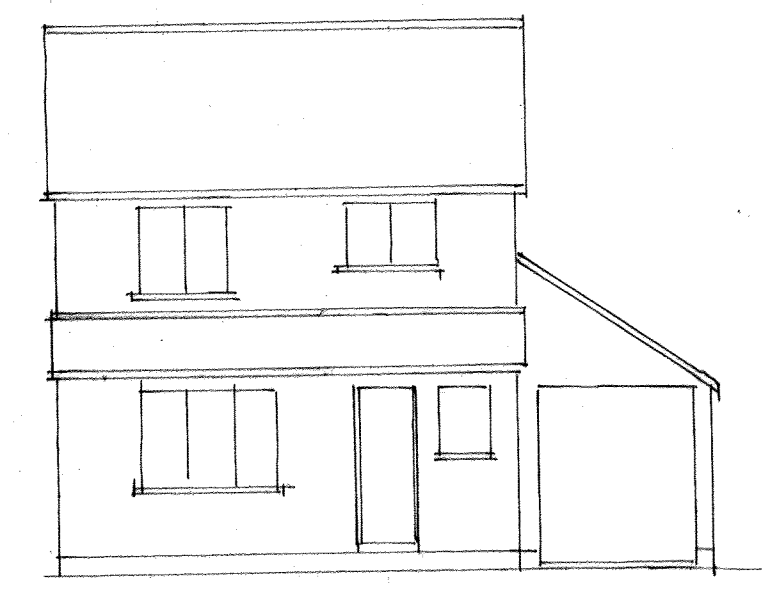


SOUTH

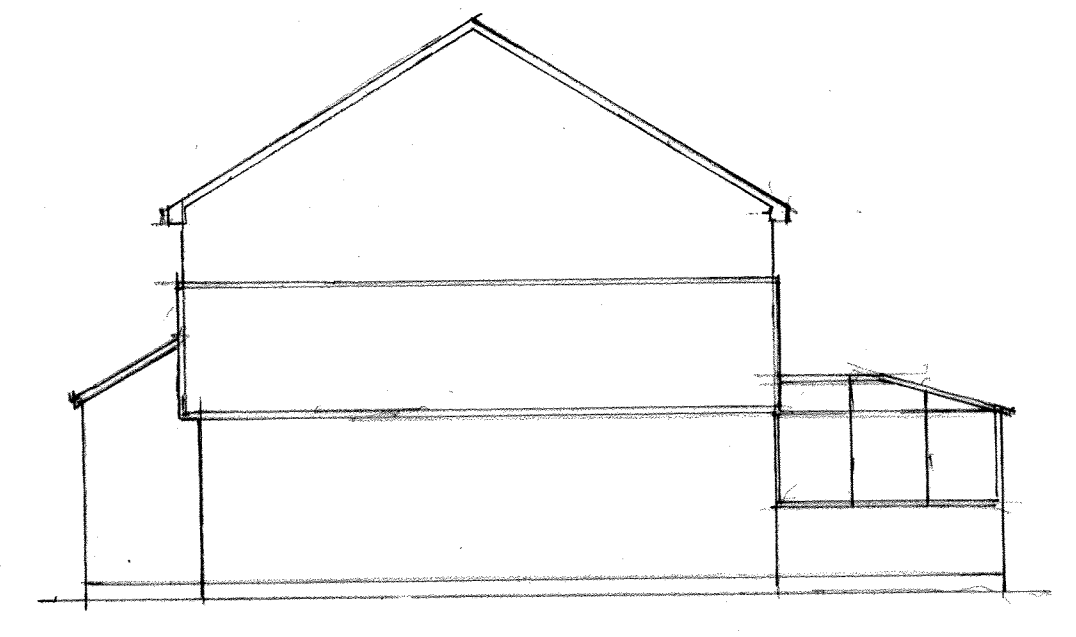

EAST

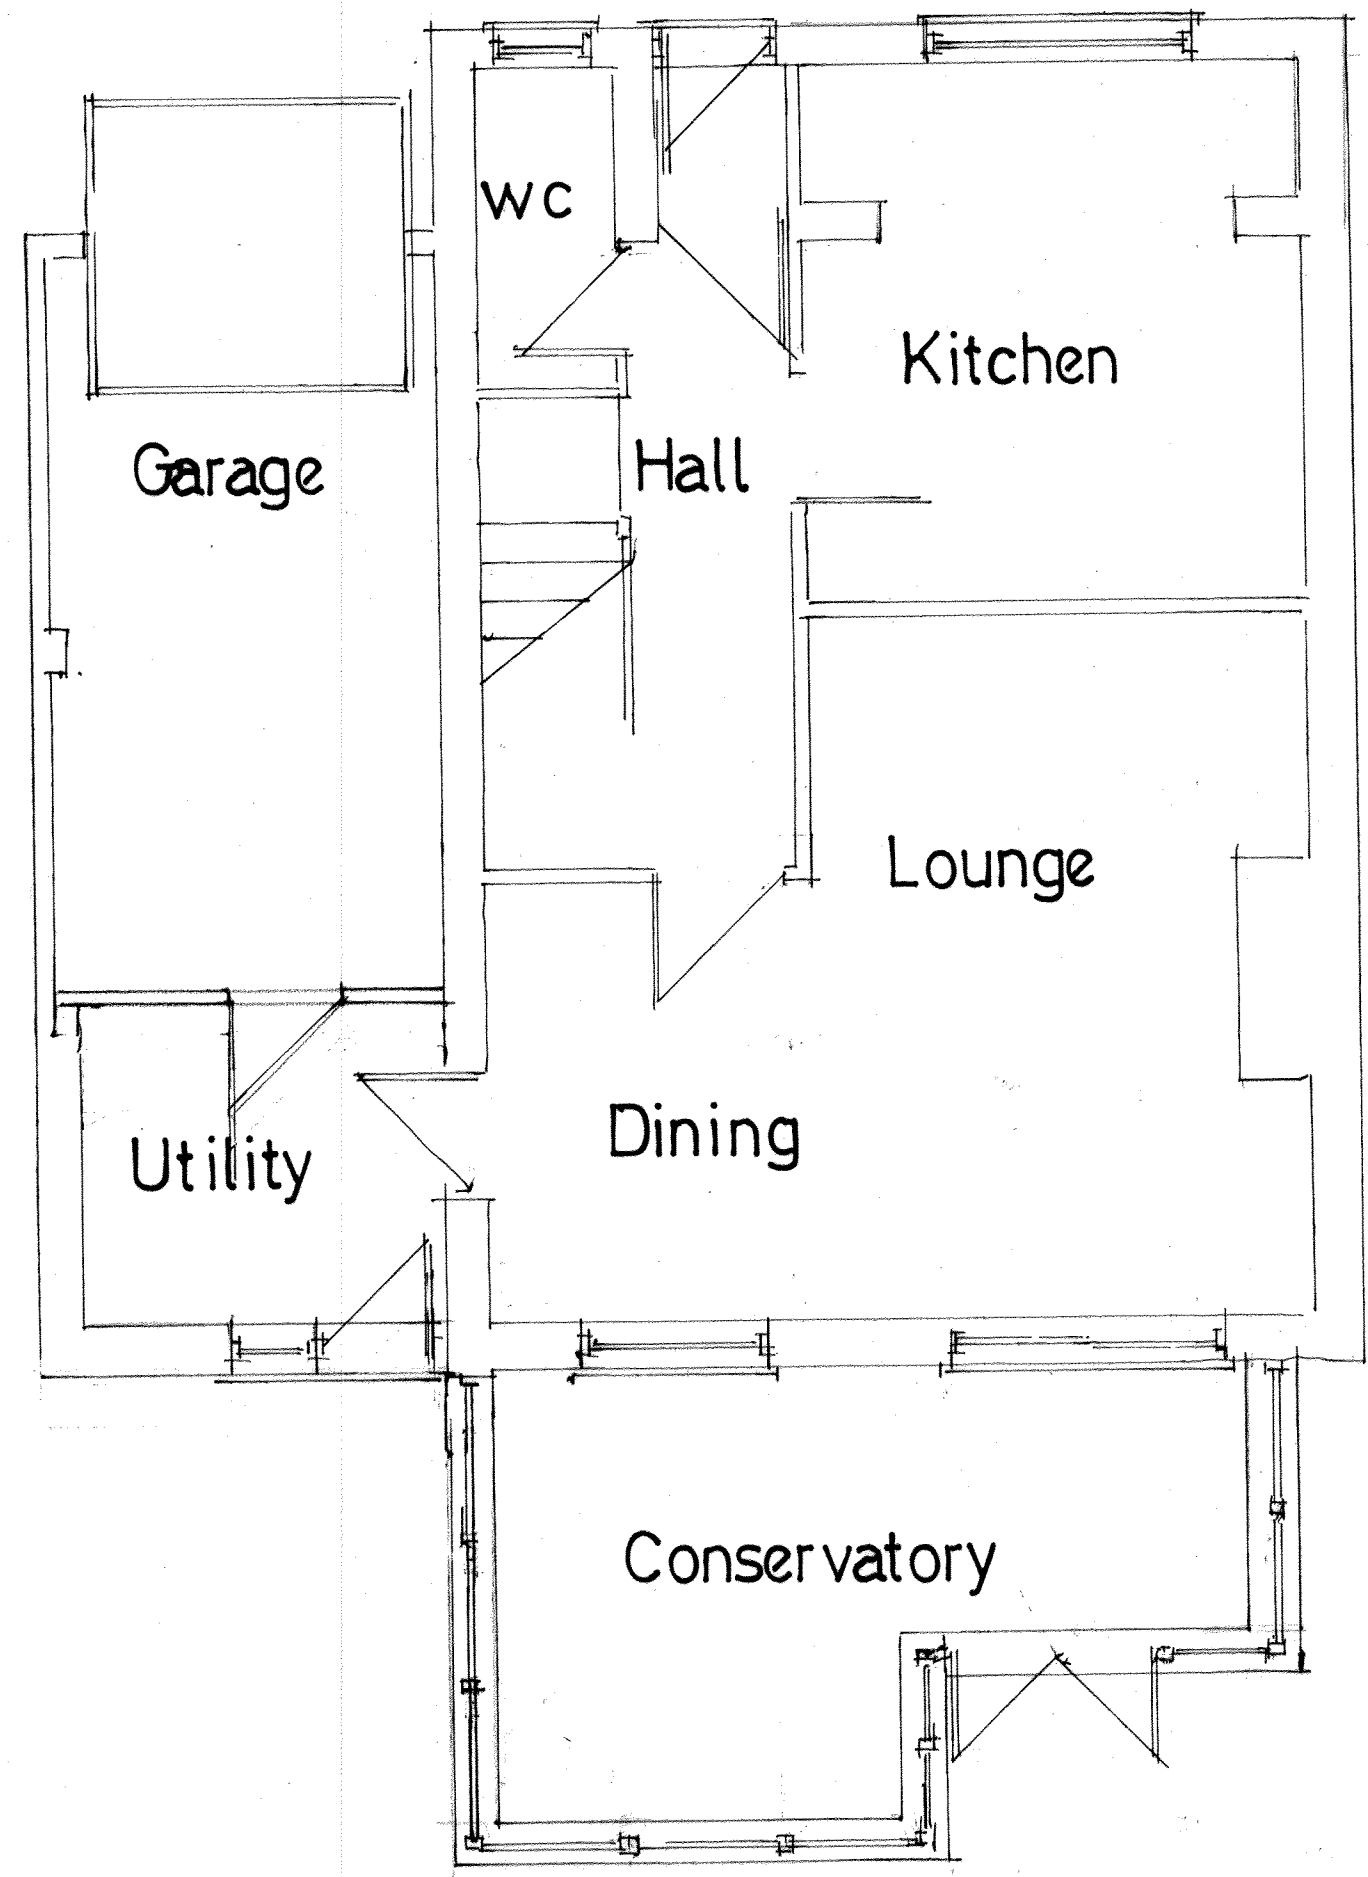

GROUND

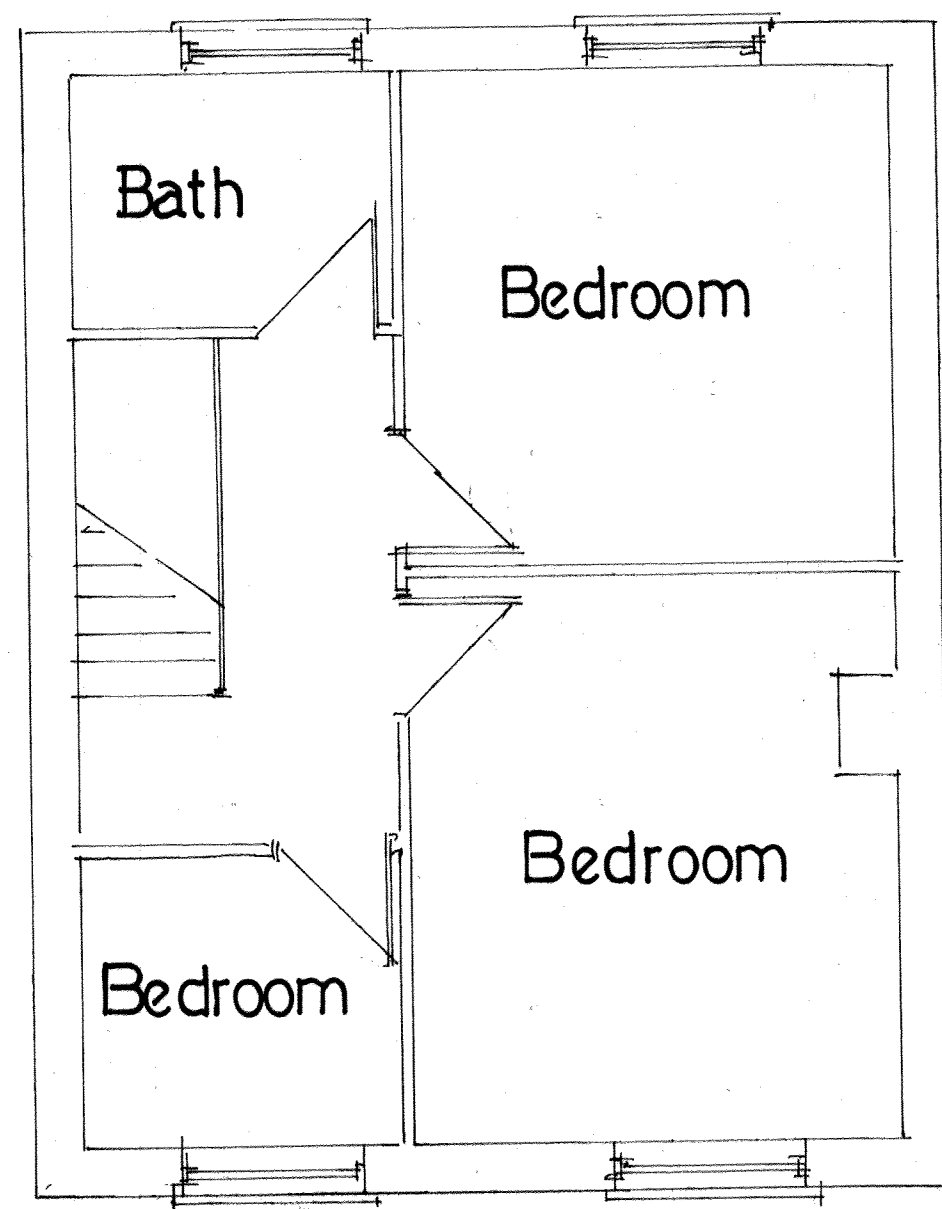

FIRST

Paul and Papworth
 3 Hoopers Close
 Landrake
 Cornwall
 PL12 5DN
 01752 851341
 07880 727247 ©

CLIENT
Mr & Mrs P Livick

JOB TITLE
**Extension & alterations at
 1 Menhinick Close
 Landrake
 Cornwall
 PL12 5DJ**

DRAWING TITLE
As Existing

SCALE **1:50 1:100 @A2**

DATE **Apr 2021** DRAWN BY **RCP**

REF. NO. **P1008/03/21/01** REV