



NORTH




WEST

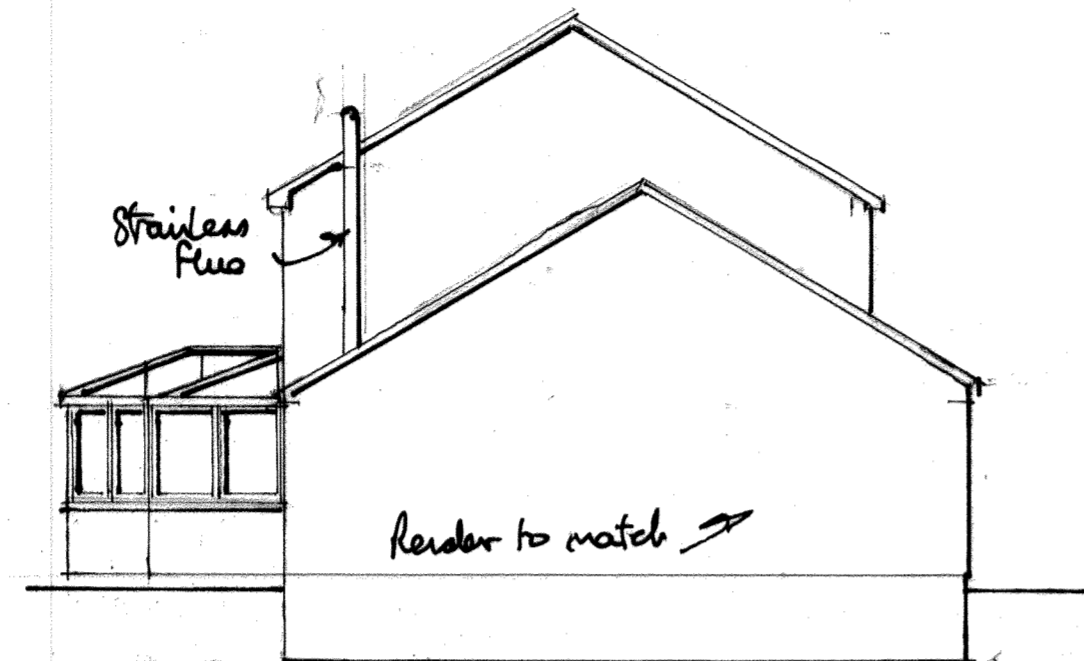


SOUTH

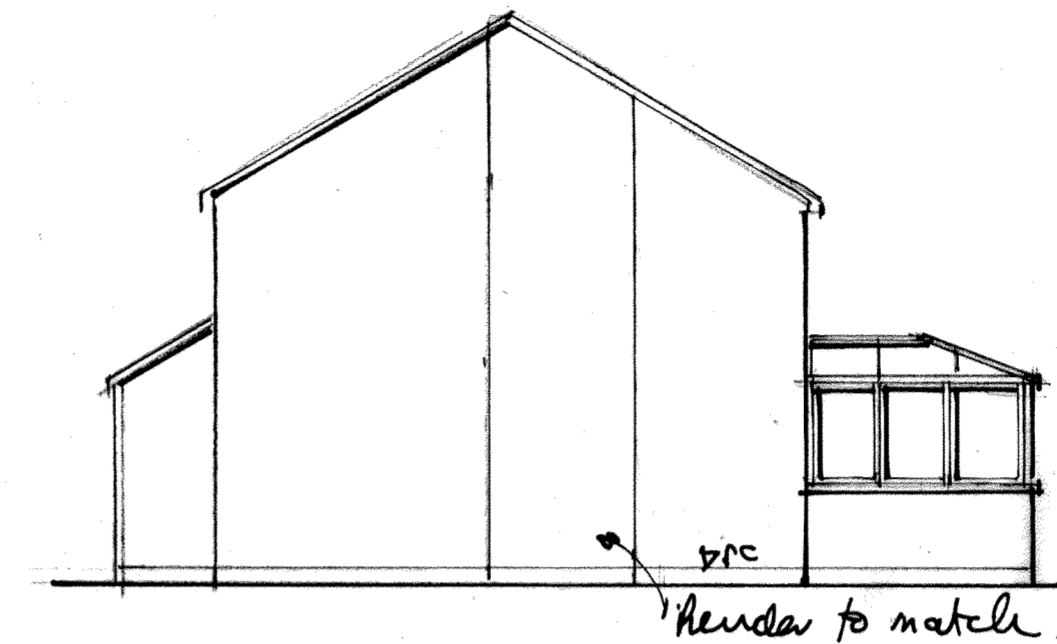

EAST

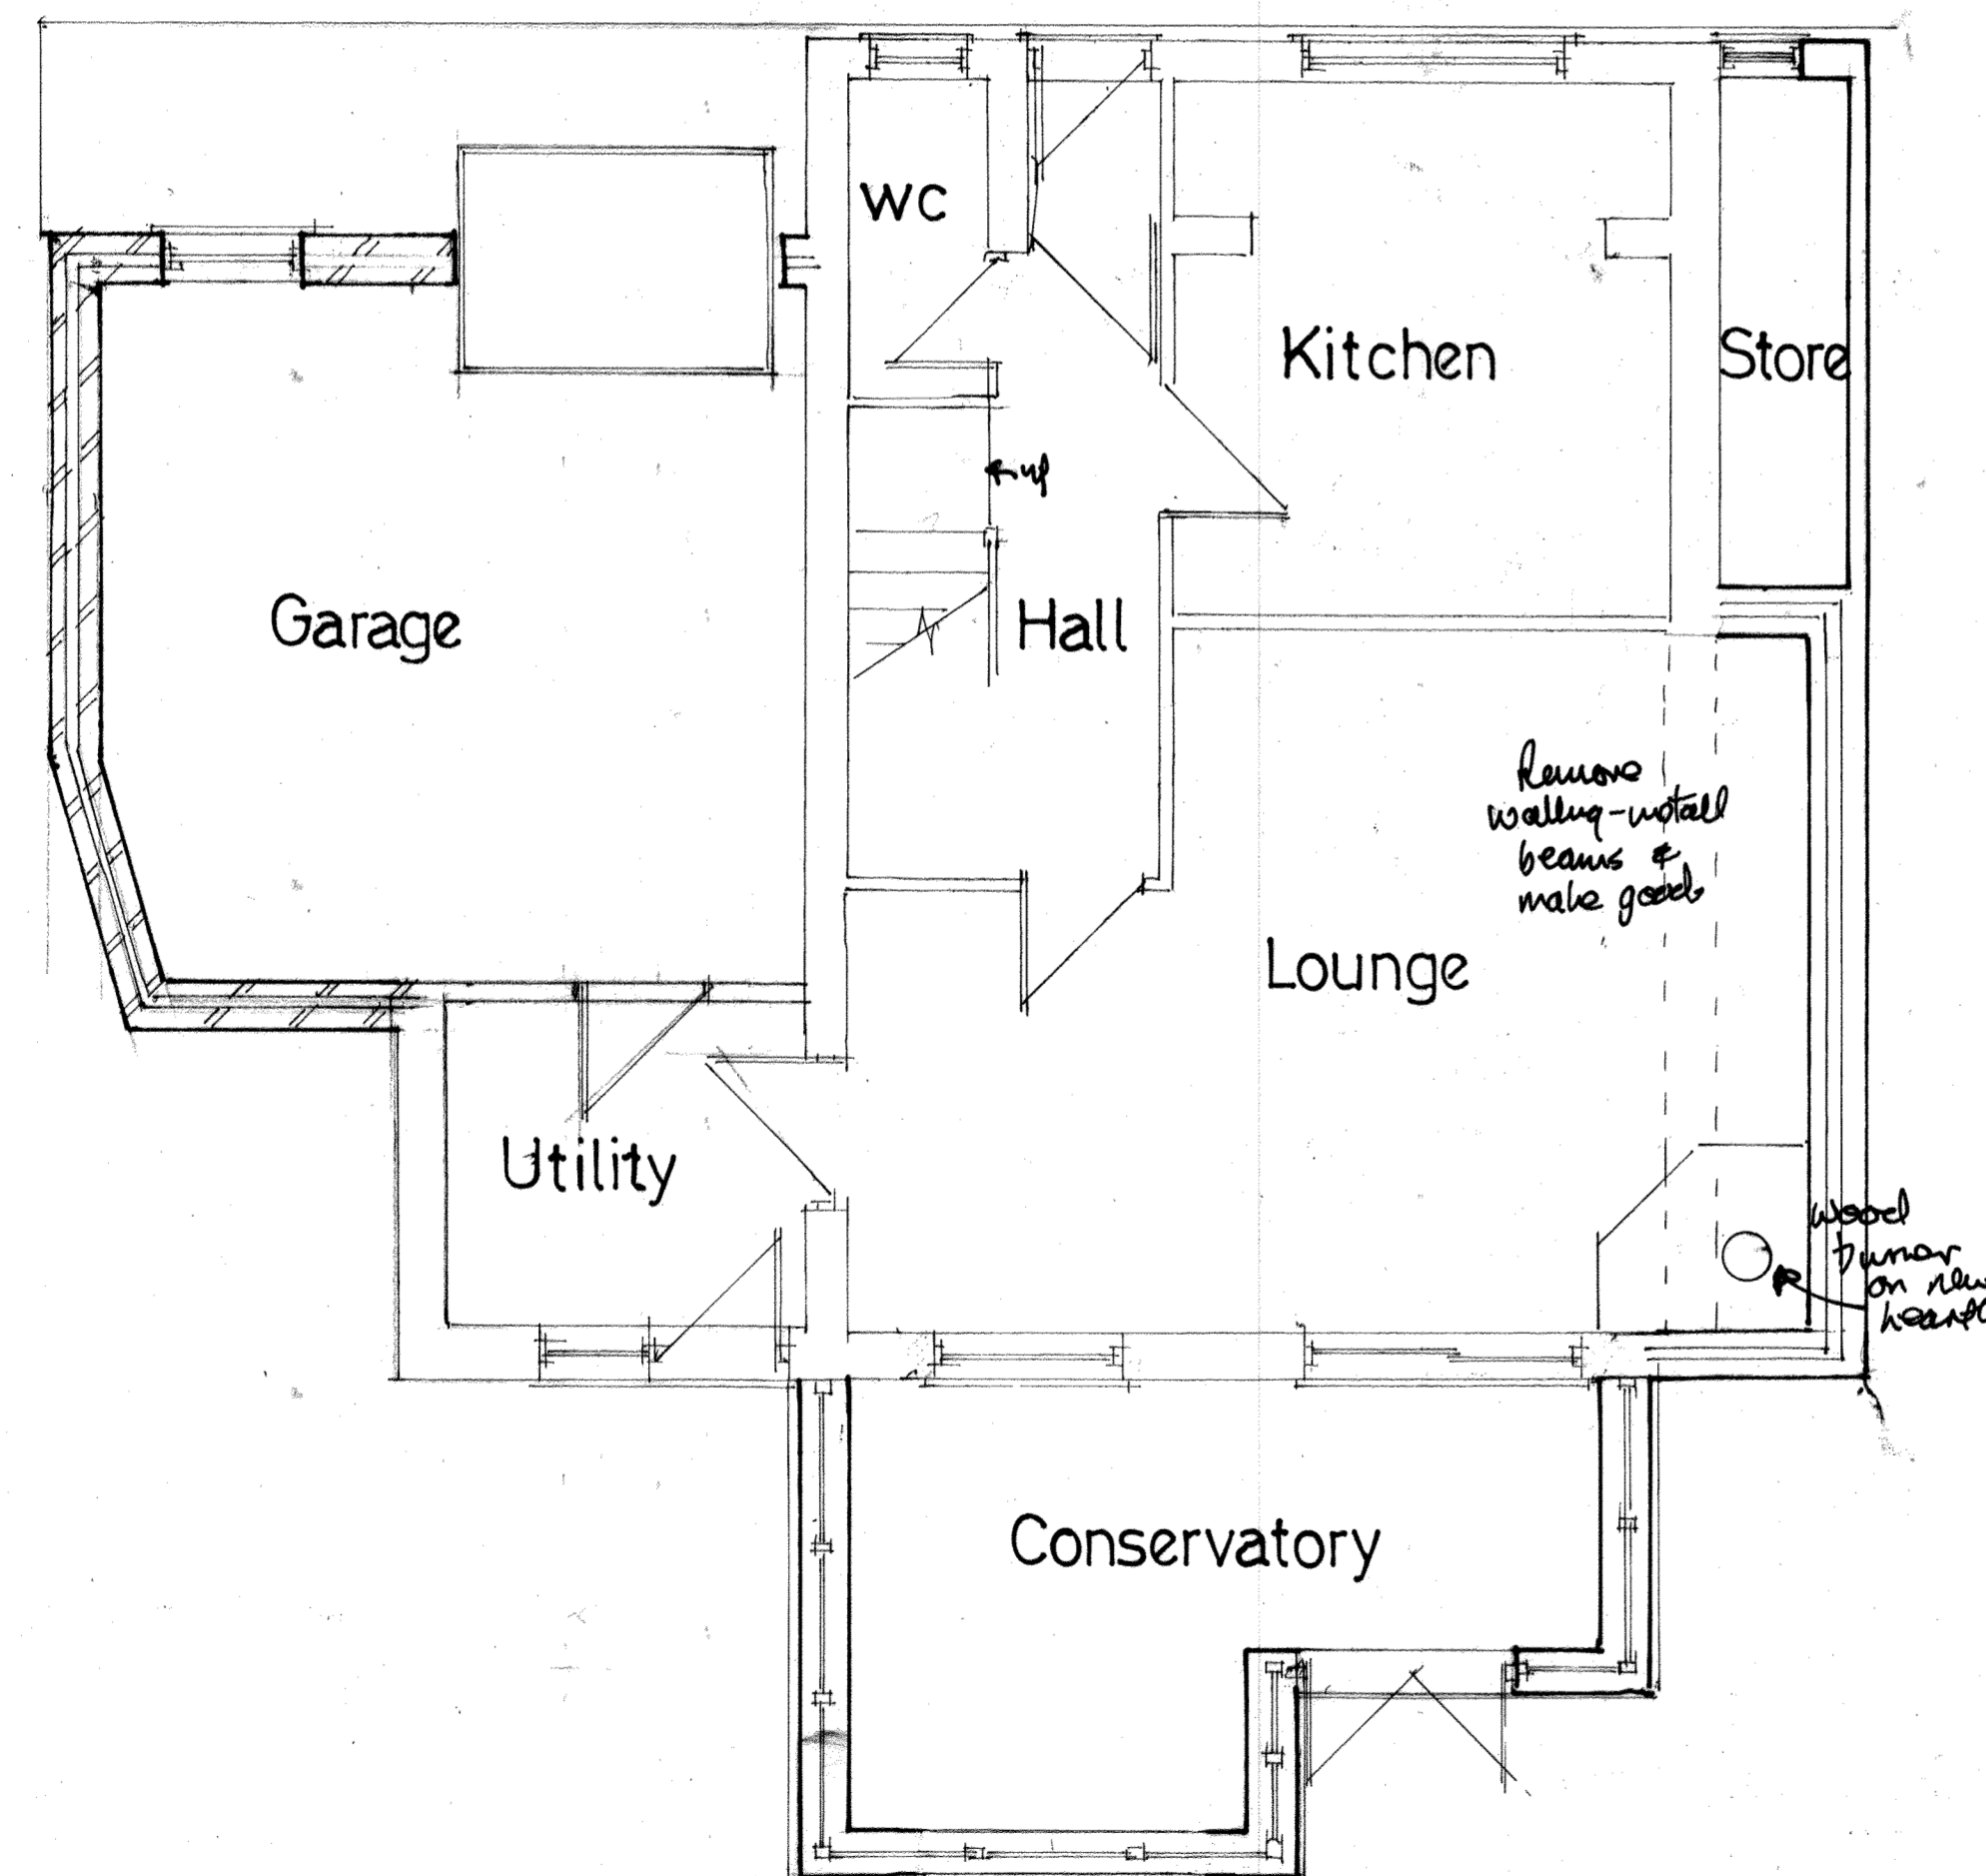

GROUND

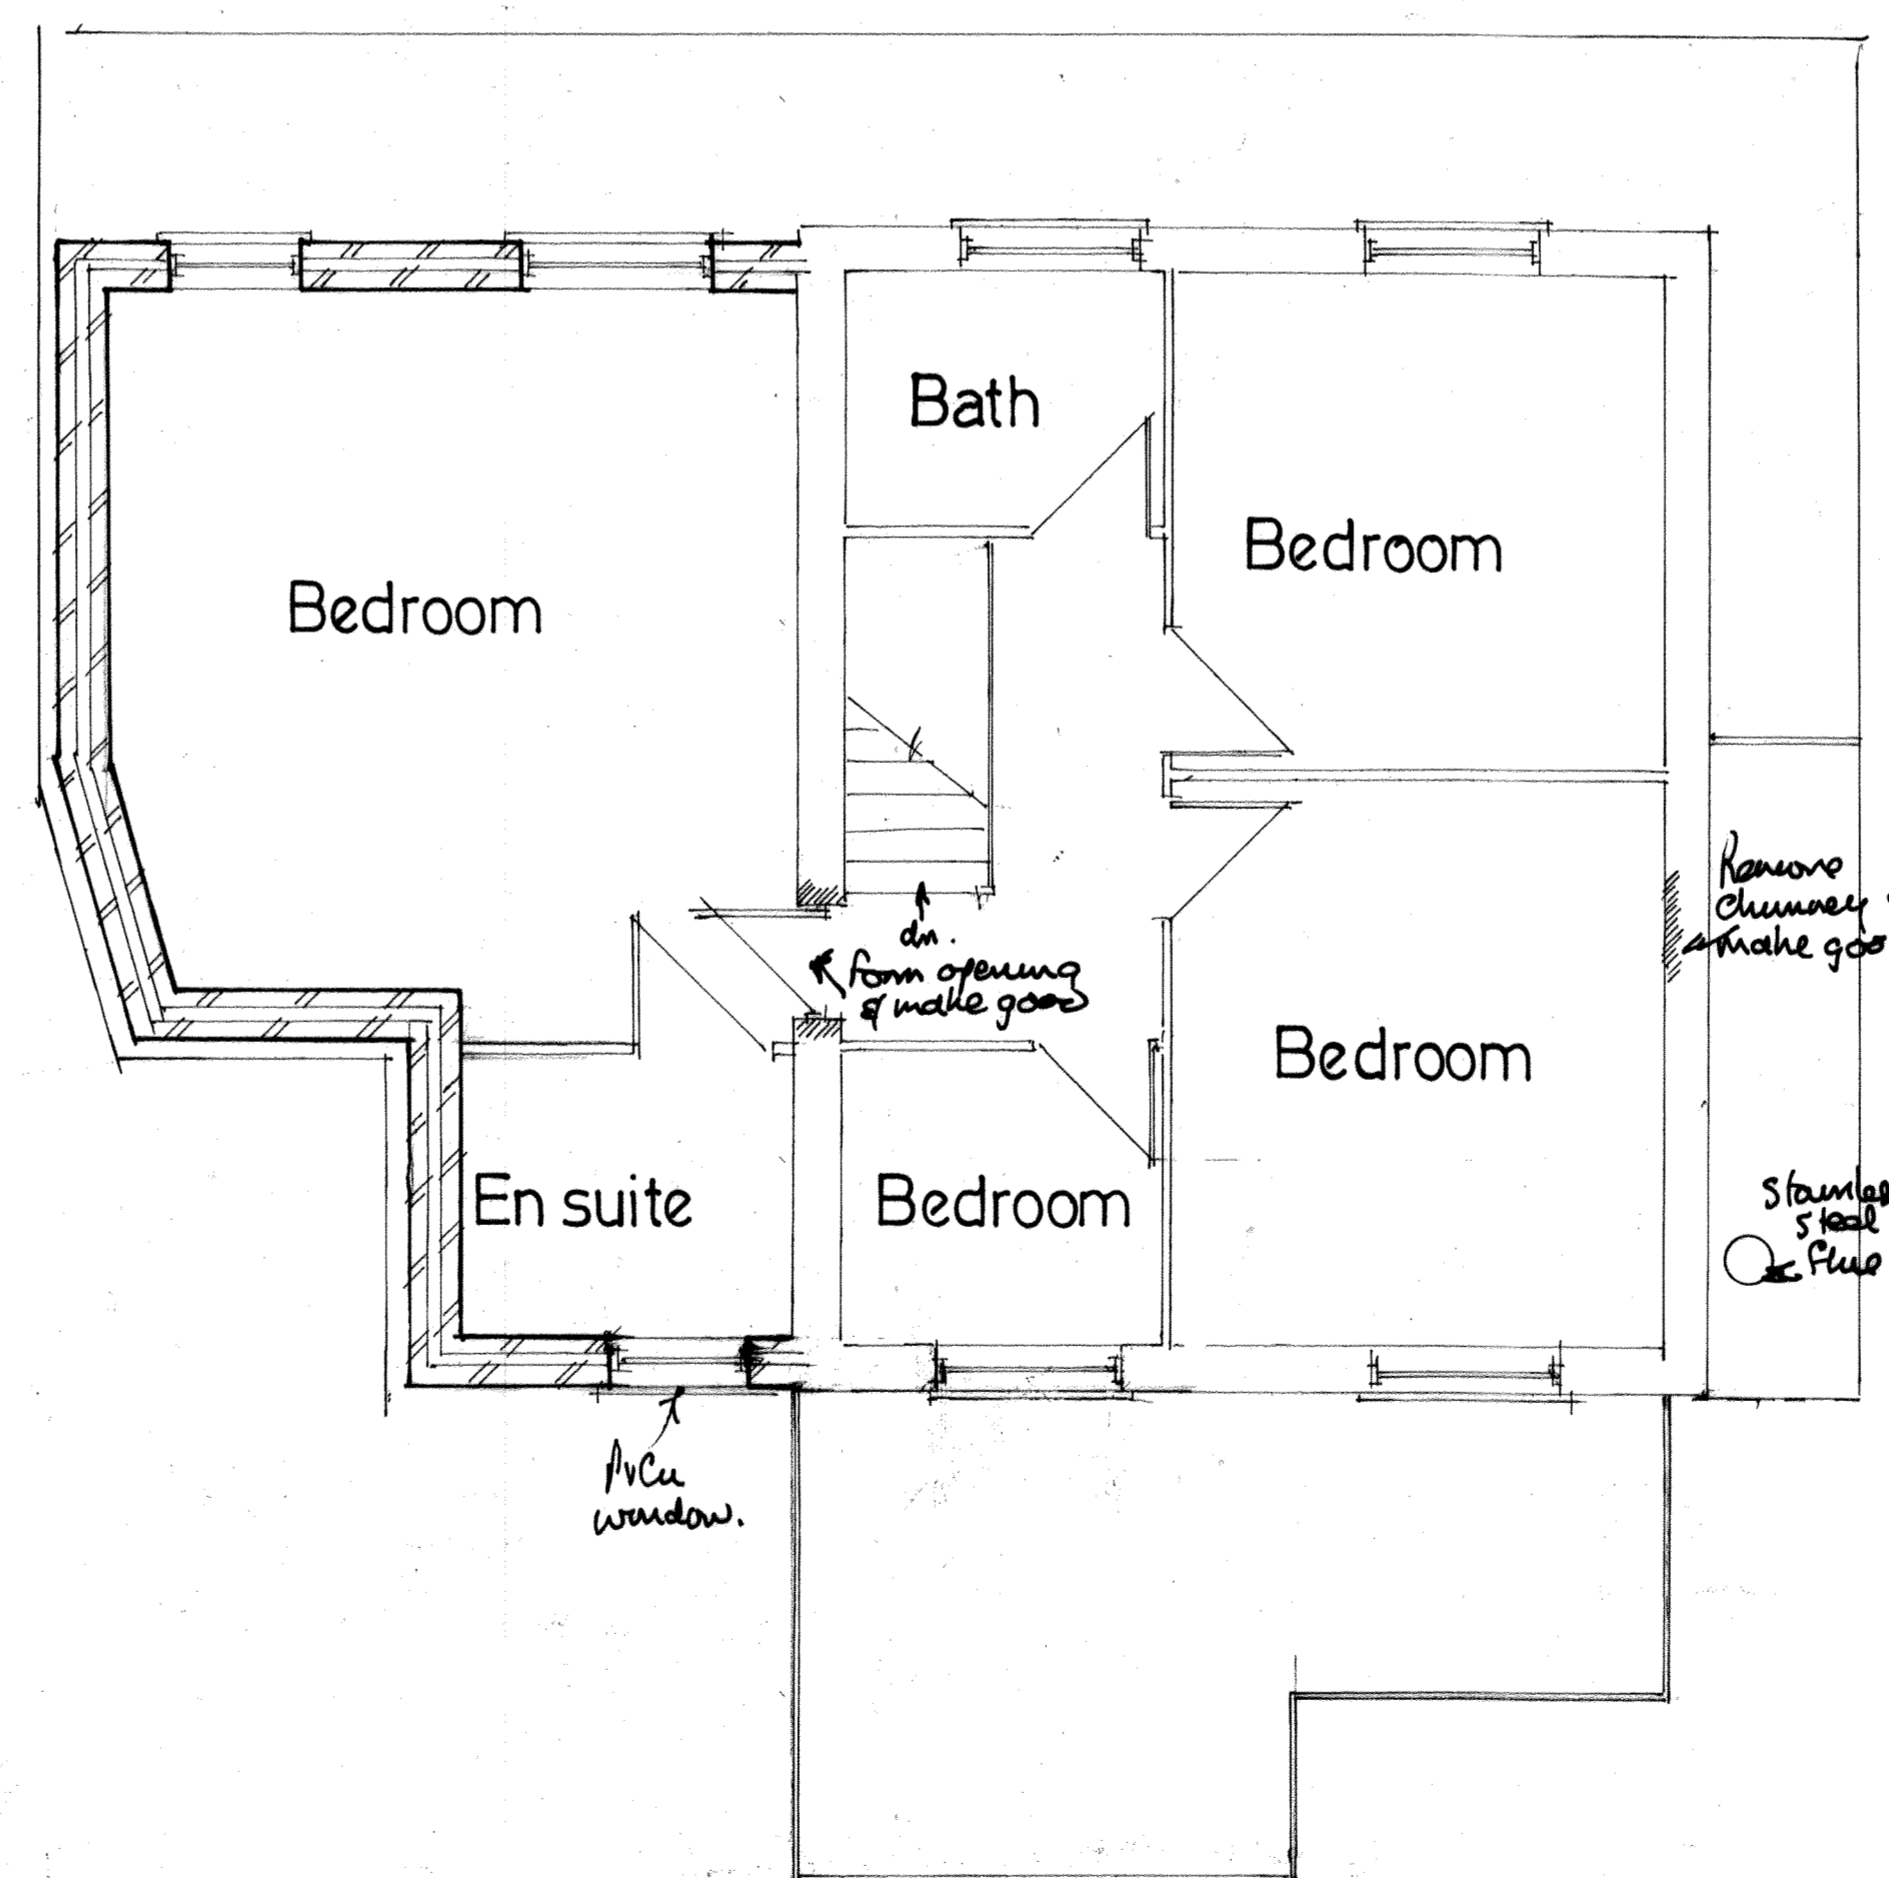

FIRST

**Paul and Papworth**  
 3 Hoopers Close  
 Landrake  
 Cornwall  
 PL12 5DN  
 01752 851341

CLIENT  
**Mr & Mrs P Livick**

JOB TITLE  
**Extensions and alterations at  
 1 Menhinick Close  
 Landrake  
 Cornwall  
 PL12 5DJ**

DRAWING TITLE  
**Proposal**

SCALE **1:50 1:100 @ A1**  
 DATE **April 2021** DRAWN BY **RCP**  
 REF. NO. **P1008/03/21/02** REV