

CLIENT:

SHIRE BARN DEVELOPMENTS

THIS DRAWING IS COPYRIGHT OF dRMM LIMITED.
 THE ORIGINAL HANDCOPY OF THIS DRAWING HAS BEEN EXECUTED TO SCALE AND IS BASED ON AVAILABLE SURVEY INFORMATION.
 REPRODUCTION AND ELECTRONIC DISSEMINATION MAY RESULT IN DISTORTION AND RESIZING OF DRAWING CONTENT.
 dRMM LIMITED TAKES NO RESPONSIBILITY FOR MEASUREMENTS OR SCALING TAKEN FROM ANY OTHER DRAWING THAN THE ORIGINAL HANDCOPY ISSUED BY dRMM AND NO RELIANCE MAY BE PLACED ON SUCH DIMENSIONS. IF NO DIMENSION IS GIVEN, IT IS THE BUILDING SHOWN AS DOTTED OUTLINES REPRESENT EXISTING BUILDINGS. HERE A CONSENT FOR A NEW BUILDING IS IN PLACE RESPONSIBILITY OF THE RECIPIENT TO ASCERTAIN THE DIMENSION SPECIFICALLY FROM THE ARCHITECT OR BY SITE MEASUREMENT. THE SIZING OF ALL STRUCTURAL & SERVICE ELEMENTS MUST ALWAYS BE CHECKED AGAINST THE RELEVANT ENGINEER DRAWINGS.
 ANY OMISSIONS OR DISCREPANCIES BETWEEN DRAWING INFORMATION SHOULD BE BROUGHT TO THE ATTENTION OF THE CONTRACT ADMINISTRATOR.
 CDM REGISTER: FLAGGED HAS ISSUES RELATING TO CONSTRUCTION (DESIGN AND MANAGEMENT) TO BE ADDRESSED DURING DESIGN DEVELOPMENT TO BE READ IN CONJUNCTION WITH DESIGN RISK REGISTER AND RESIDUAL RISK REGISTER.
 ALL INTERNAL LAYOUTS ARE INDICATIVE ONLY.


NOTES:

- 04A WALL OPENING
- 07B DAMAGED EXISTING BRICK WALL TO BE TAKEN DOWN
- 09A EXISTING ROOF TILES
- 13A UPVC GUTTER


DRAWINGS ARE BASED ON SURVEY AND OS INFORMATION
 'EXISTING' REFERS TO THE CONDITION OF THE SITE IN 2012 (WHEN THE PREVIOUSLY APPROVED APPLICATION WAS SUBMITTED)

'CURRENT' REFERS TO THE CURRENT CONDITION OF THE SITE


FOR MATERIALS PLEASE REFER TO MATERIALS SCHEDULE 0534-DRMM-ZZ-ZZ-SC-A-0210

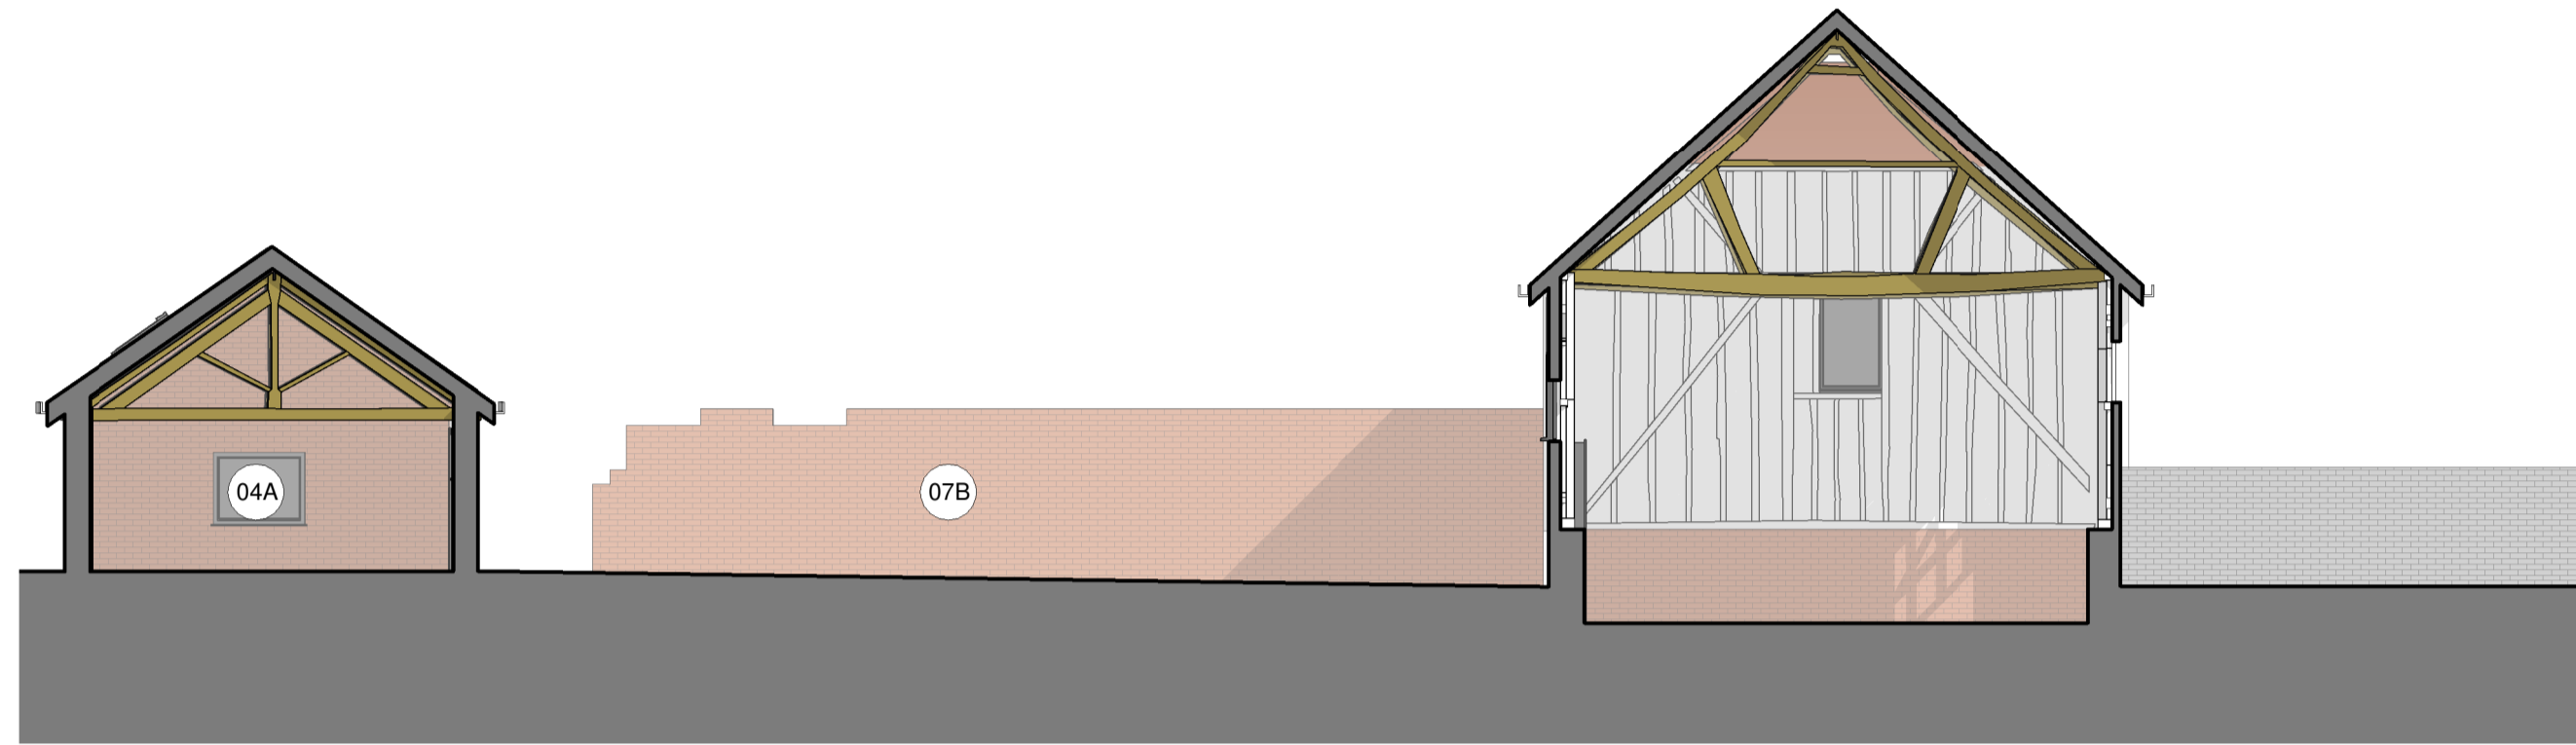

1 CURRENT SECTION - CC
 1 : 100 Section

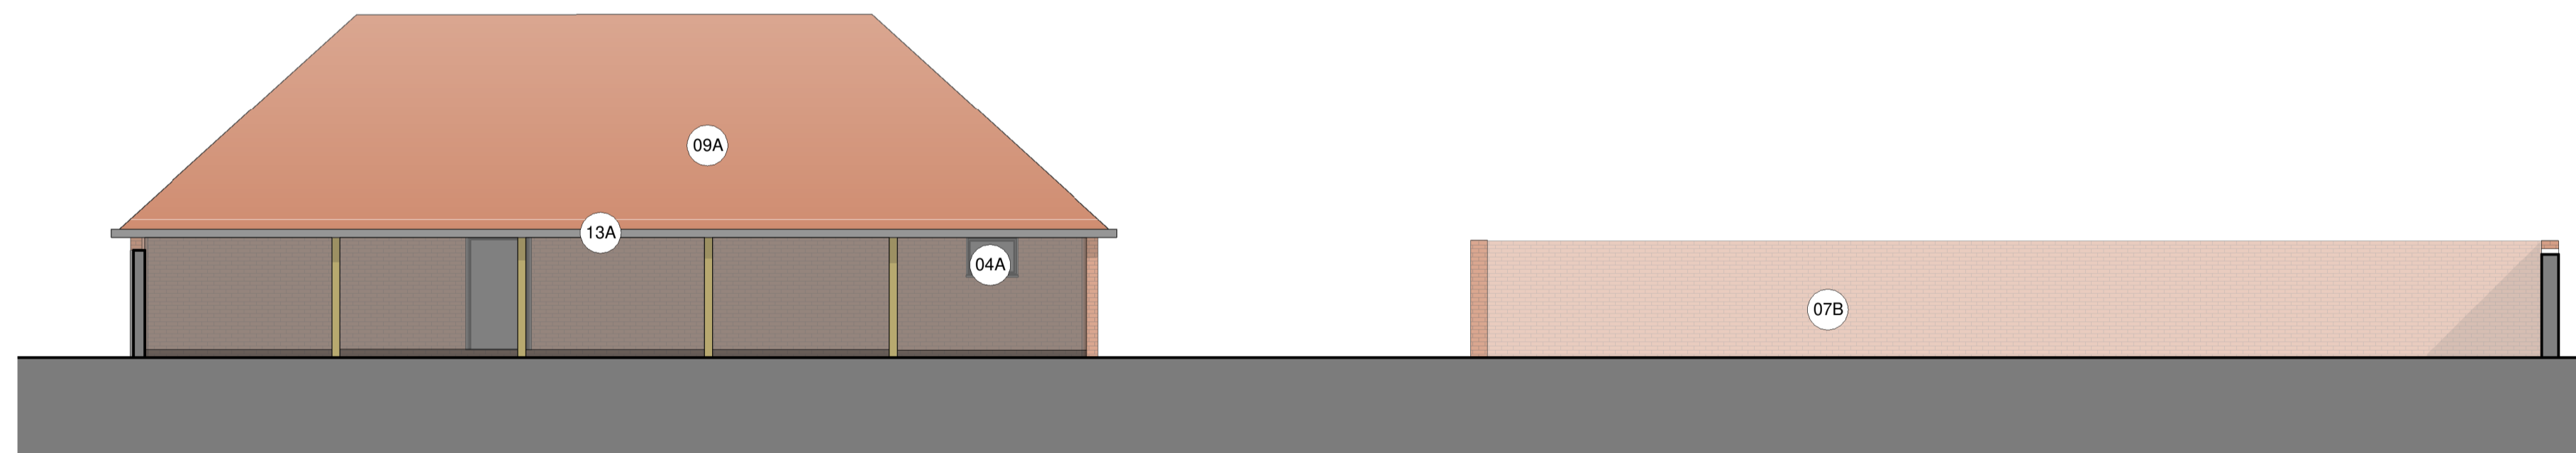

2 CURRENT SECTION - DD
 1 : 100 Section

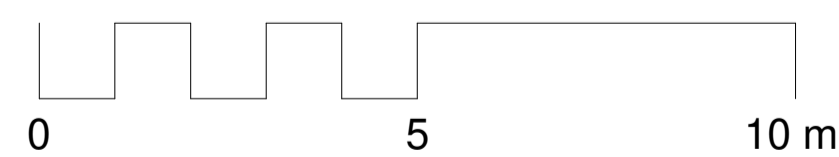

P1	FOR PLANNING	BM	AM	WH	10.05.21
----	--------------	----	----	----	----------

REV	DESCRIPTION	DR	CHK	QA	DATE
-----	-------------	----	-----	----	------

dRMM
 de Rijks Marsh Morgan Architects
 Magdalen House
 136-148 Rooley Street
 London, SE1 2TL
 T +44 (0)20 7823 8777
 E mail@drrmm.co.uk
 W www.drrmm.co.uk



TITLE
 CURRENT SECTIONS - CC and DD

PROJECT
 THE GRANARY

PROJECT STATUS	SCALE	SIZE
FOR PLANNING	1 : 100	A1

DRAWING NO	REVISION
0534- dRMM- ZZ- ZZ- DR- A- 1051	P1