


A
Second floor 1:50

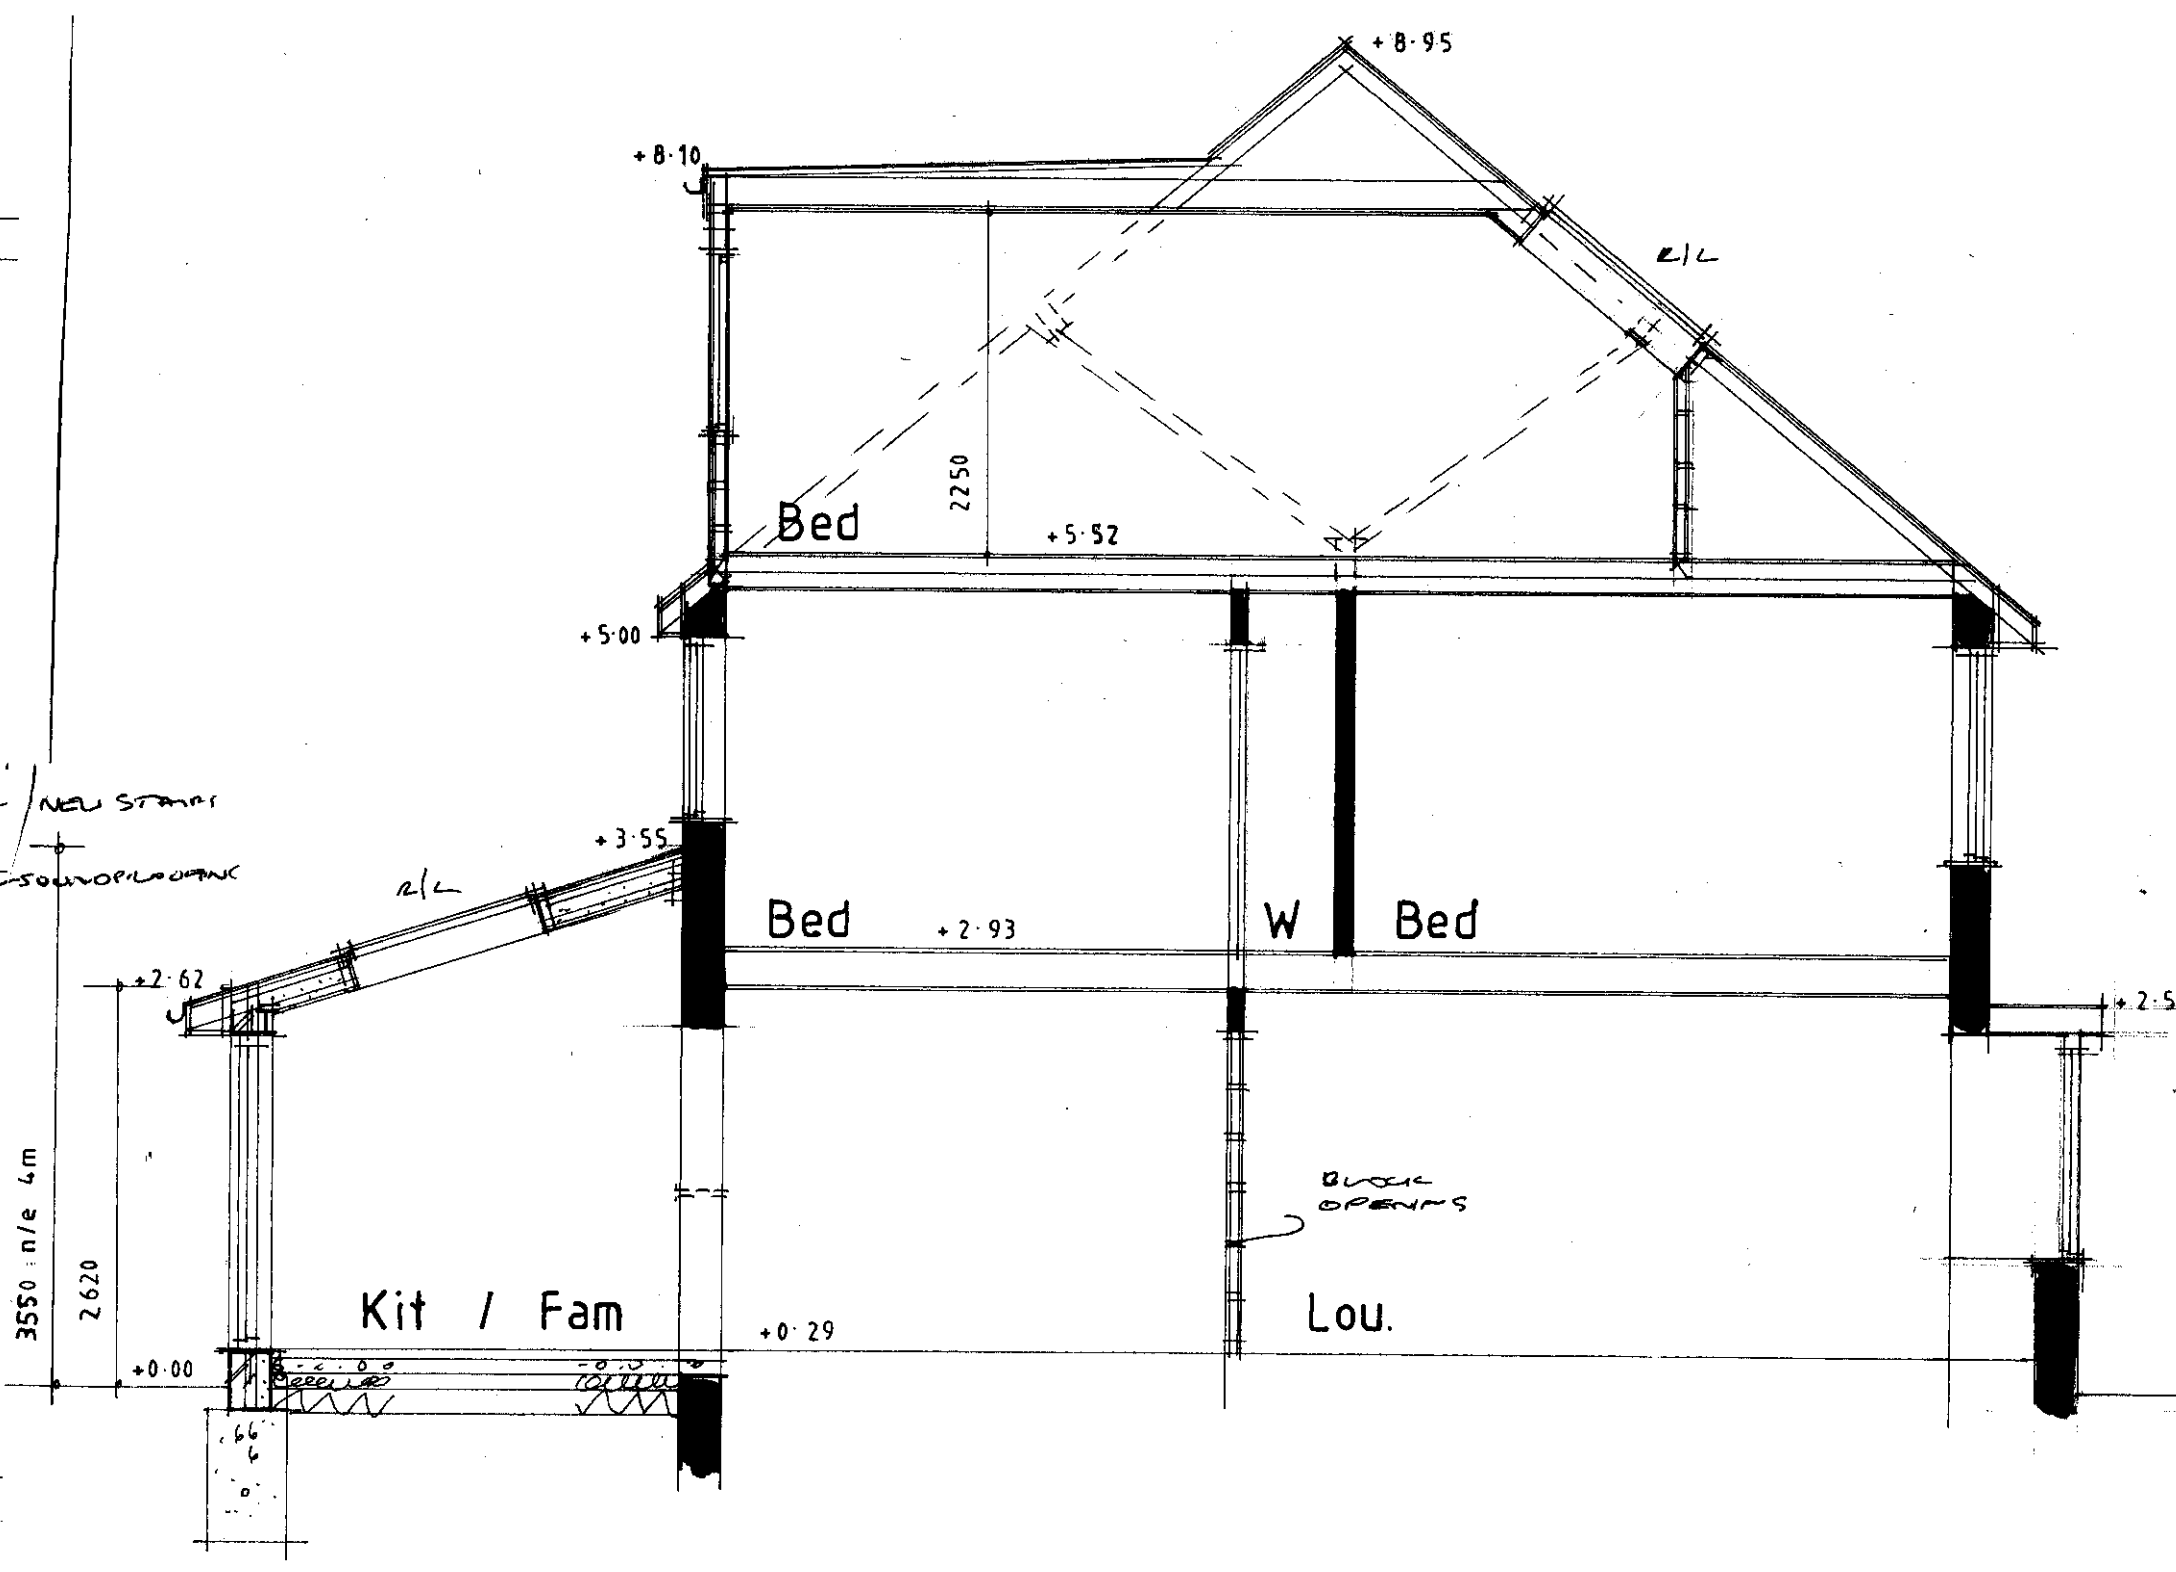

Section AA 1:50

AJ SALTER & SON
 Architectural Technicians
 and Surveyors
 50 WINDSOR ROAD, WORTHING,
 WEST SUSSEX, BN11 2LY
 Tel/Fax: (01903 209496)
 E-mail: ajsalterandson@hotmail.com

C			
B			
A			
Client	S. Goater Esq.		
Address	21 Cross Lane : Findon		
Drawing	EXTENSION & ROOM IN ROOF	No.	2521:1
Scale	1:50 1:100	Drawn	B
		Date	MAY 21