


A
Ground floor plan 1:50



A
First floor 1:50

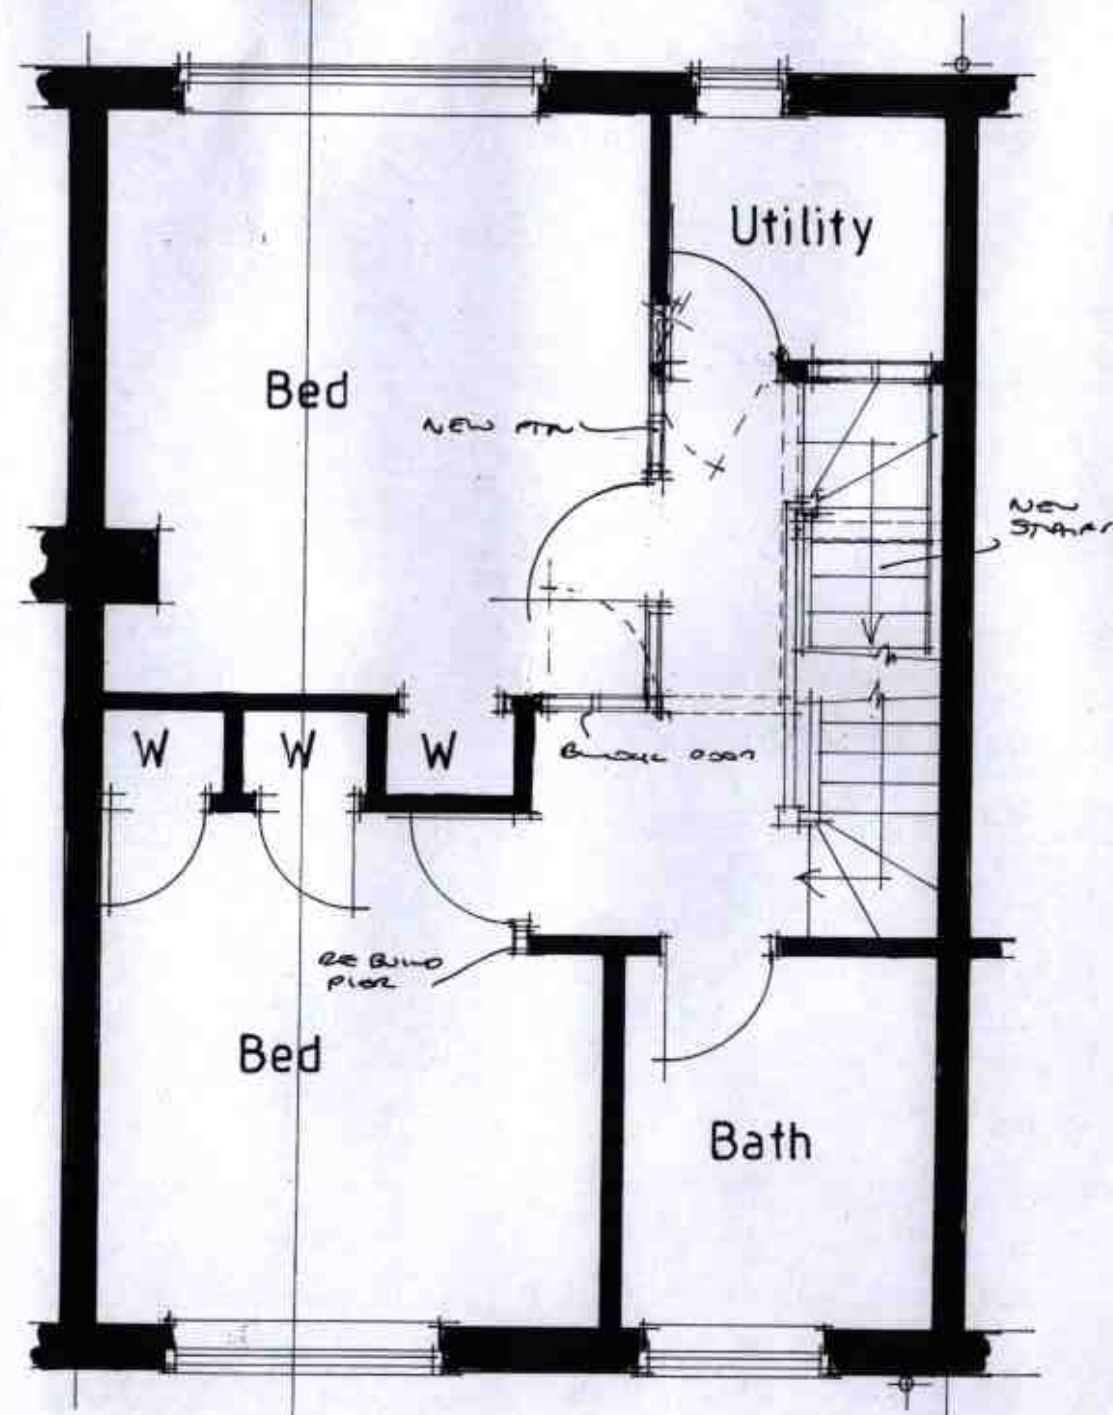

1:100 @ A1/A3