





PROPOSED SOUTH (SIDE) ELEVATION - UNCHANGED



GABION BASKET SYSTEM

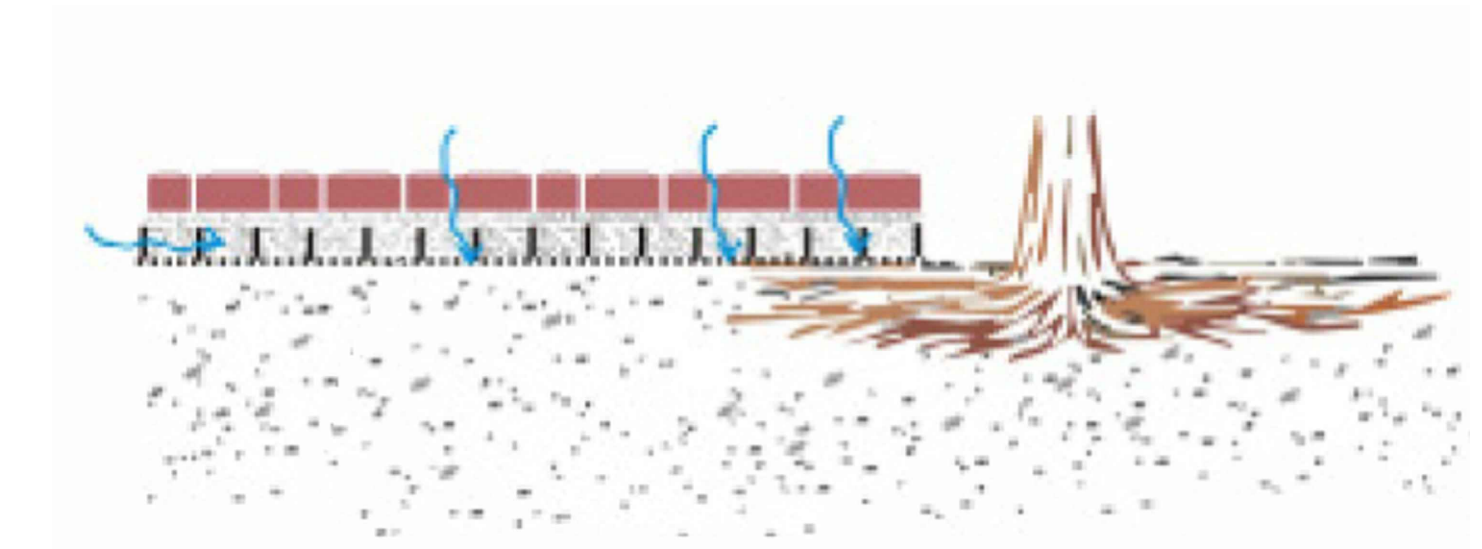

CELLWEB TRP

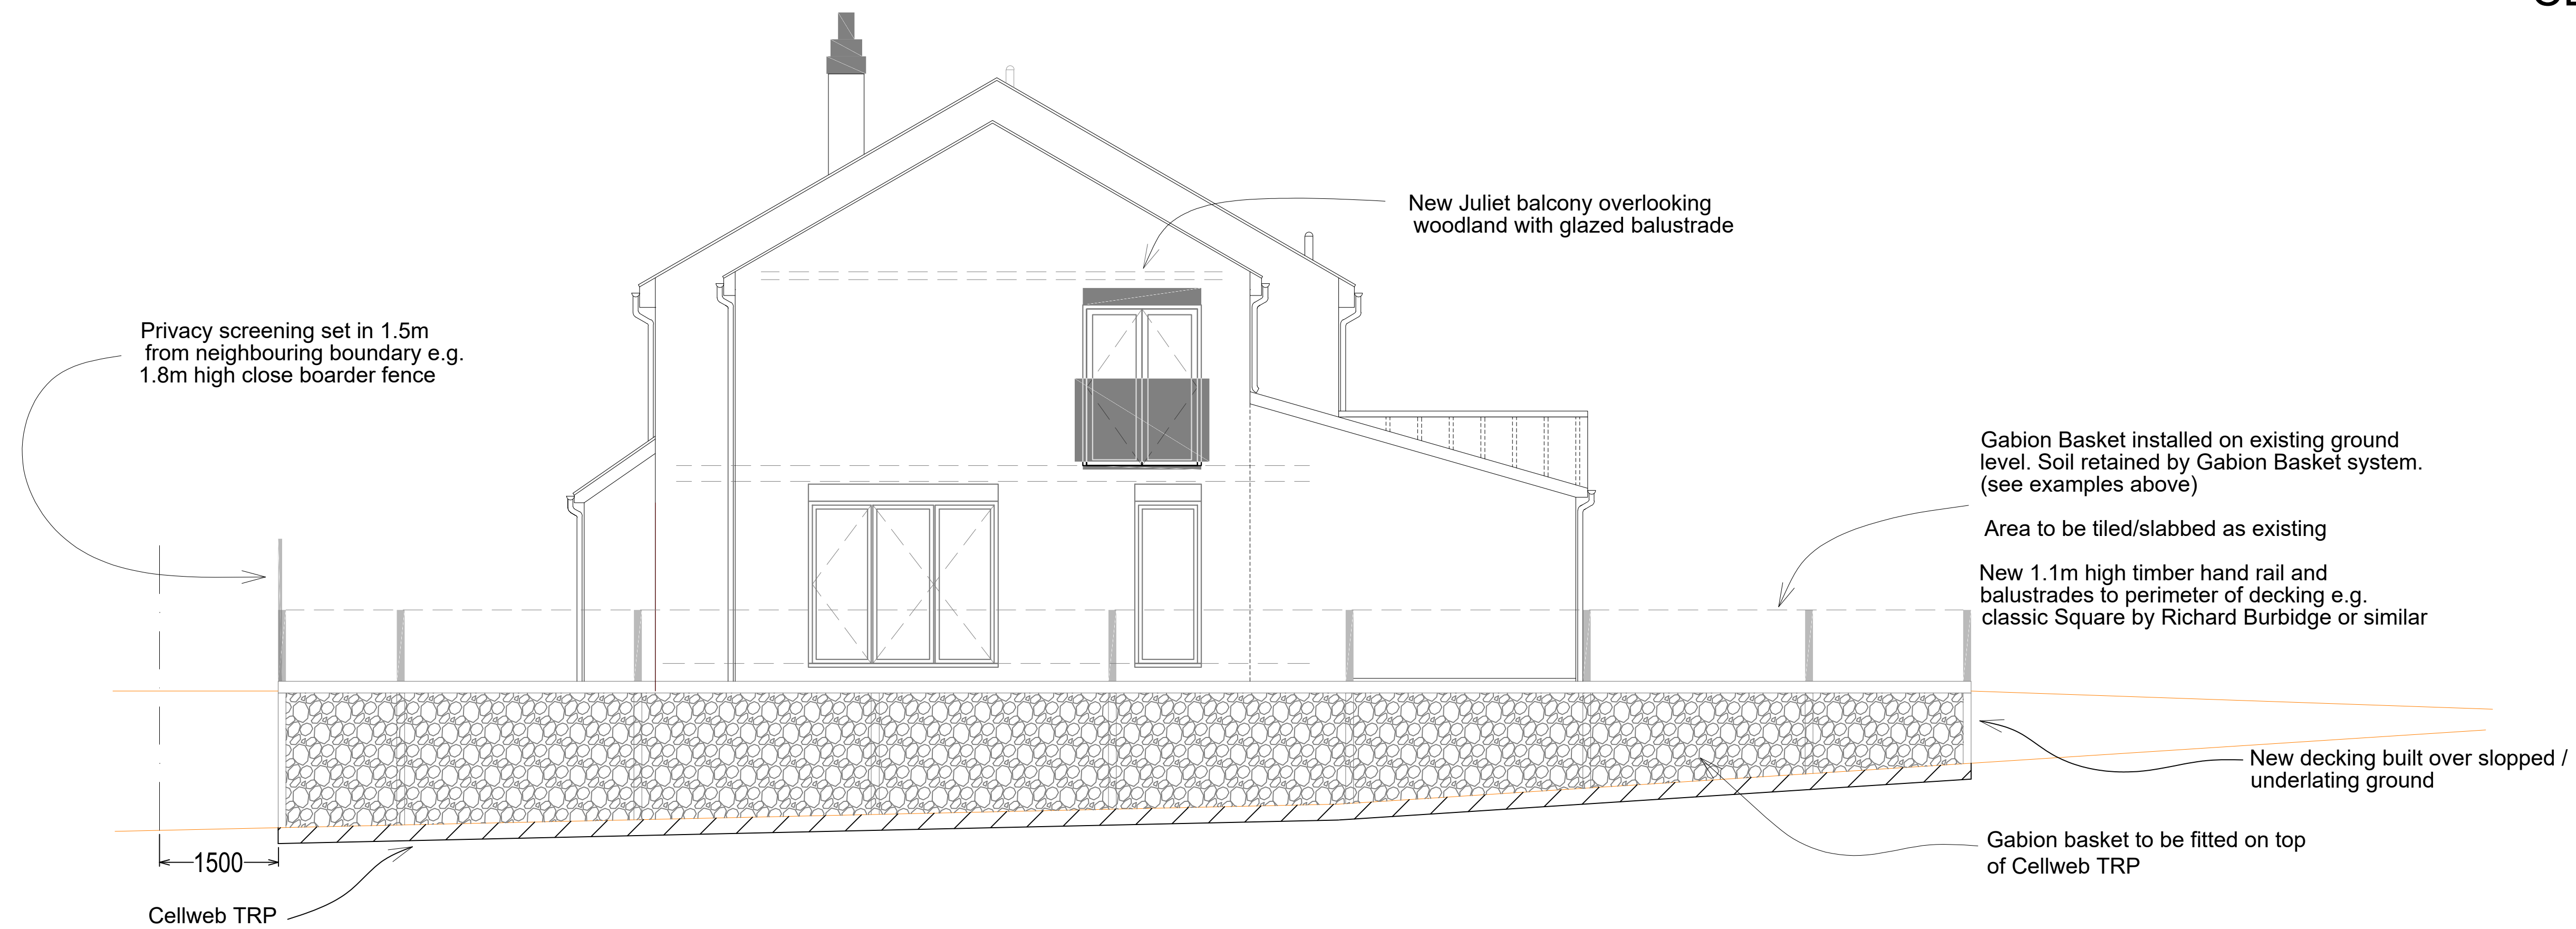

PROPOSED NORTH (SIDE) ELEVATION

SCALE 1:50 @A1

