

A

B

C

D

1

1

2


2

3

3


4

4

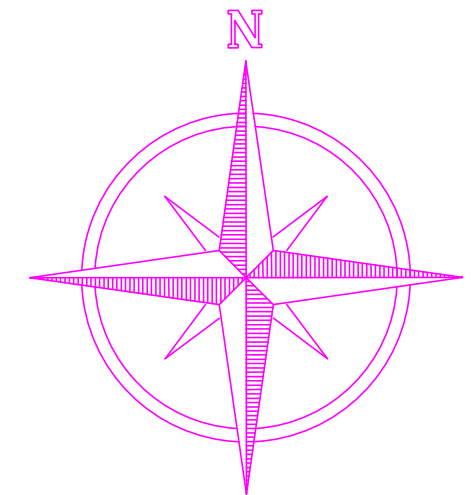


LOCATION PLAN

SCALE: 1:1250

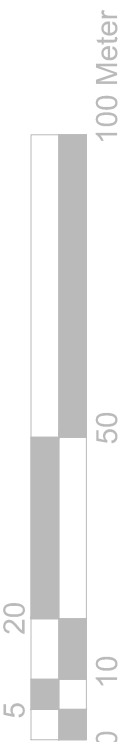

1:1250

<p>REFERENCE DRAWINGS</p>	<p>GENERAL NOTES This drawing is for planning use only do not use this drawing for any purpose other than that for which it was issued. Structural Design and Building Control Approval is required before construction commences. This drawing is subject to copyright do not reproduce this drawing without prior permission.</p>	<table border="1"> <thead> <tr> <th>No</th> <th>DATE</th> <th>REVISION</th> <th>BY</th> <th>CHK</th> </tr> </thead> <tbody> <tr> <td> </td> <td> </td> <td> </td> <td> </td> <td> </td> </tr> </tbody> </table>	No	DATE	REVISION	BY	CHK						<p>CONSULTANT</p>  <p>CIVIL ENGINEERS STRUCTURAL ENGINEERS ARCHITECTURAL DESIGNERS Contact: 07947249323</p>	<p>DRAWN MK CHECKED A.R PROJECT NO.</p>	<p>CLIENT/PROJECT 12 EDGEWORTH CRESCENT</p> <p>TITLE SITE LOCATION</p>	<p>DRAWING No. D08</p> <p>SCALE: 1:1250 @A3 DATE: 21-05-2021</p>
No	DATE	REVISION	BY	CHK												

A

B

C

D