



Existing Block Plan (1:200)

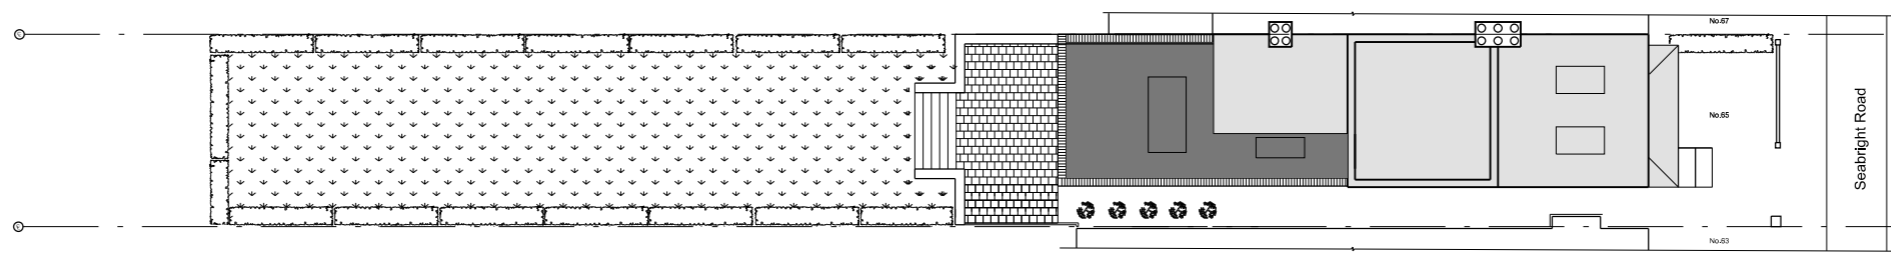

1:200

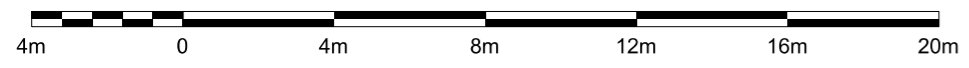

ISSUED FOR:	DATE		
GREEN FUTURE DESIGN LTD			
PROJECT NAME	65 Seabright Rd, EN5 4HP		
PROJECT NO	2110		
DWG TITLE	Existing & Proposed Block Plans		
DWG NO.	002	REV	A
BY	CK	BN	JS
SCALE	1:200 @ A3		
DATE	May 2021		