


SCALE BAR 1:100


0m



10m

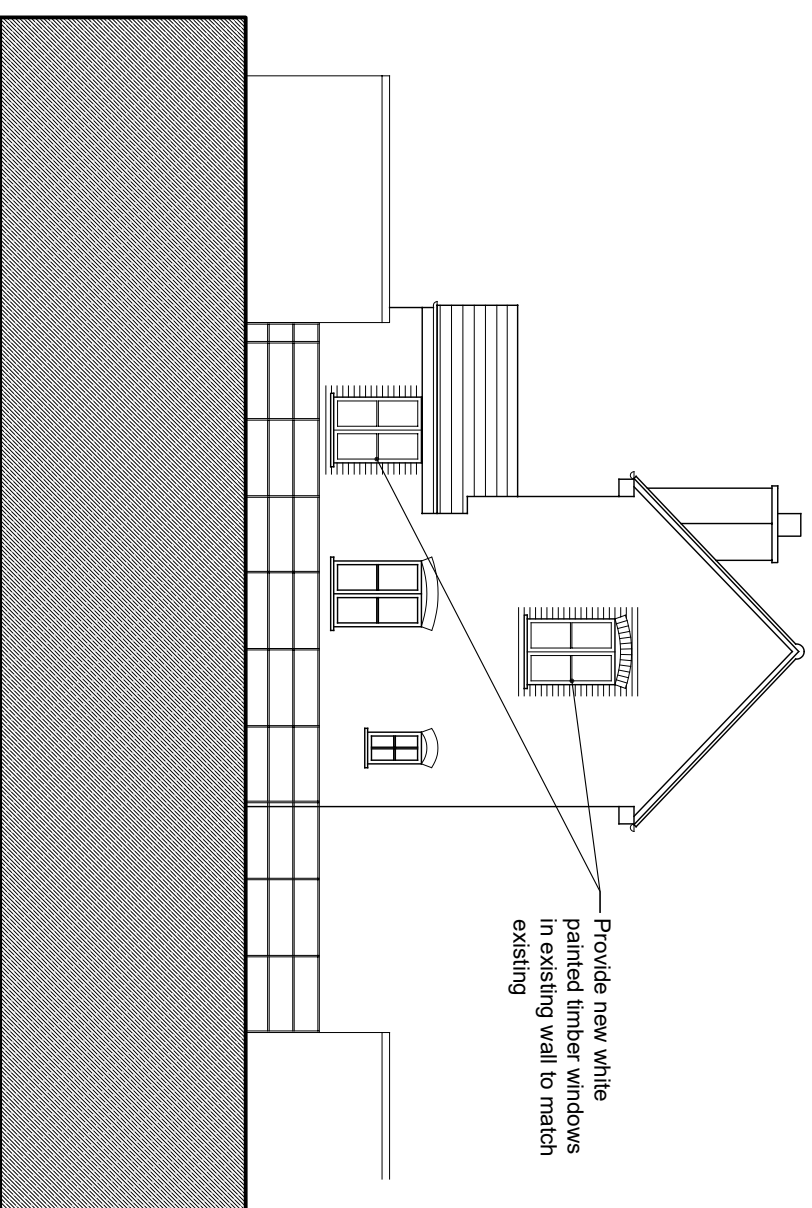


SIDE ELEVATION - AS PROPOSED

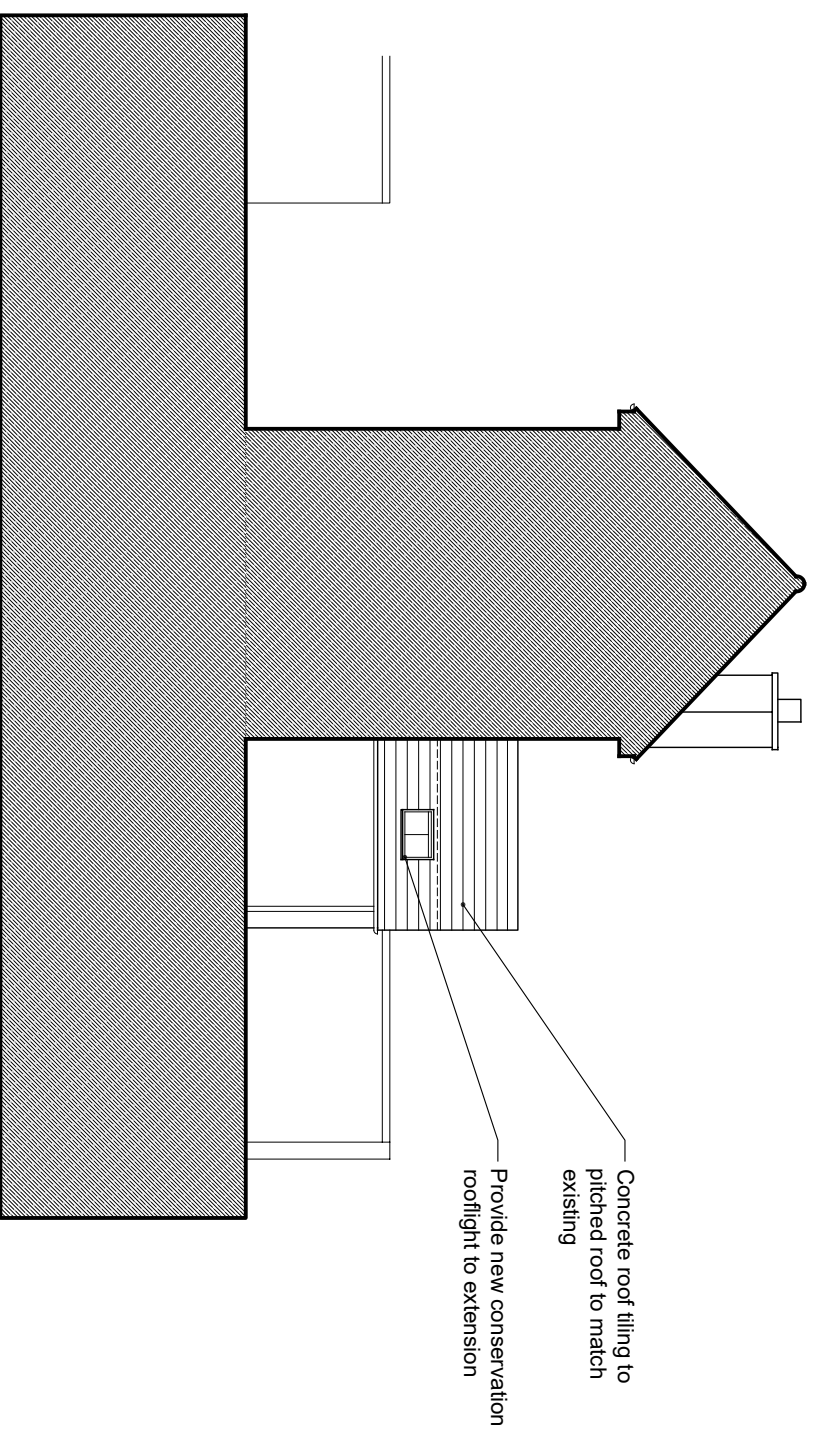

SIDE ELEVATION - AS PROPOSED

REVISIONS:

PLANNING ISSUE

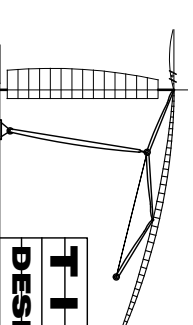

**TILBY
DESIGN LTD.**

Architectural + Design Services

KINGS COTTAGE, UPPER STREET, KINGSDOWN, DEAL, KENT, CT14 8BJ.
TEL : 01304 373806 MOBILE : 07810 395968
E-MAIL: tilbydesignltd@yahoo.co.uk WEBSITE: tilby-design-ltd.com

Client

NATALIE JONES

Project

**PROPOSED REAR EXTENSION & ALTERATIONS -
4 TANNERY LANE, SANDWICH, KENT, CT13 9FX.**

Drawing Title

AS PROPOSED - SIDE ELEVATIONS

Date	Scale	Drawn by
MAY 2021	1:100 @ A3	DCT

Project No.	Drawing No.	Revision
2021(27)	10	