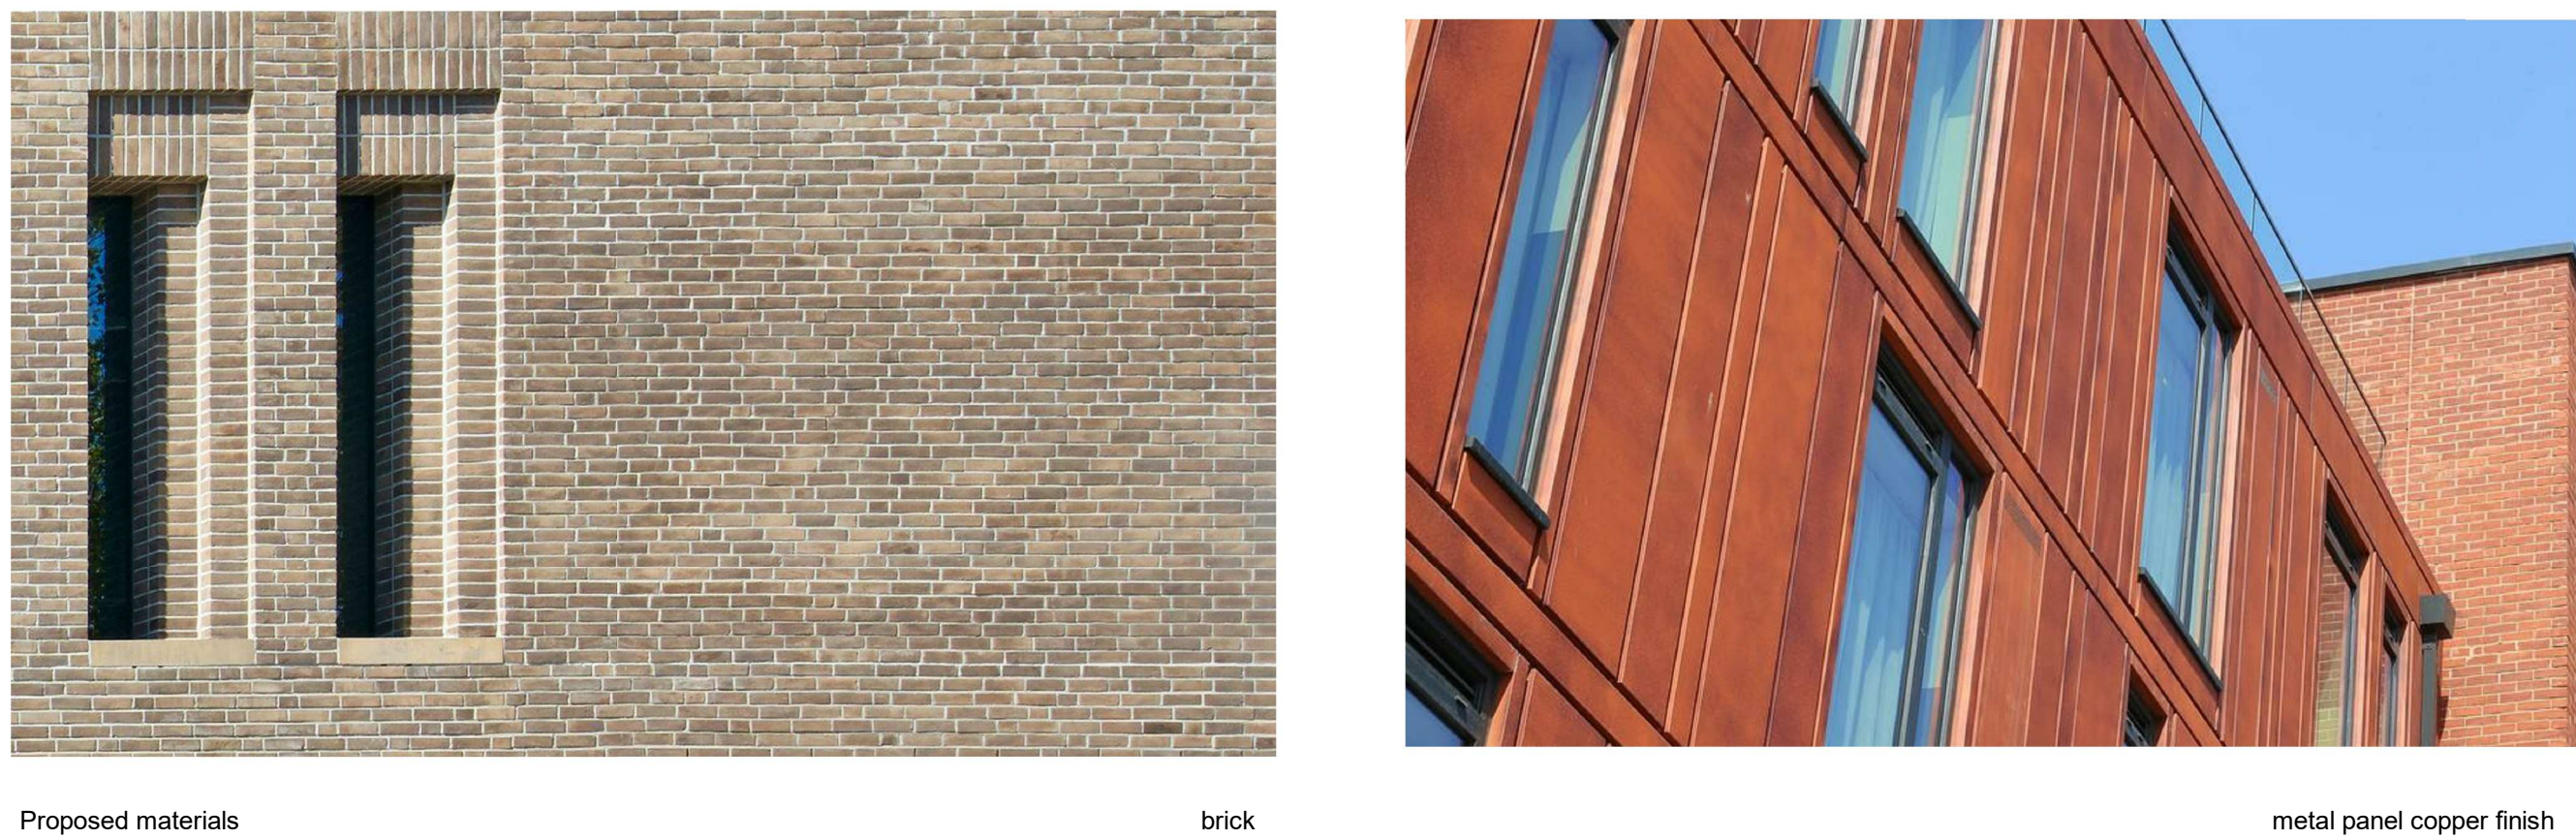



Figured dimensions only are to be used. All dimensions to be checked on site. Differences between drawings and drawings and specifications to be reported to FORM Architecture and Planning The copyright remains with FORM Architecture and Planning Limited

Date Issue/Revisions
DATE 11/24/19

[illegible]

 **Form**
Architecture and Planning

Form: Architecture and Planning
Walton on Thames, Surrey, KT12 4RZ
Tel 01932 213248