


Date Issue/Revisions
DATE 10/08/20


[illegible]

2 Section 1
1 : 100

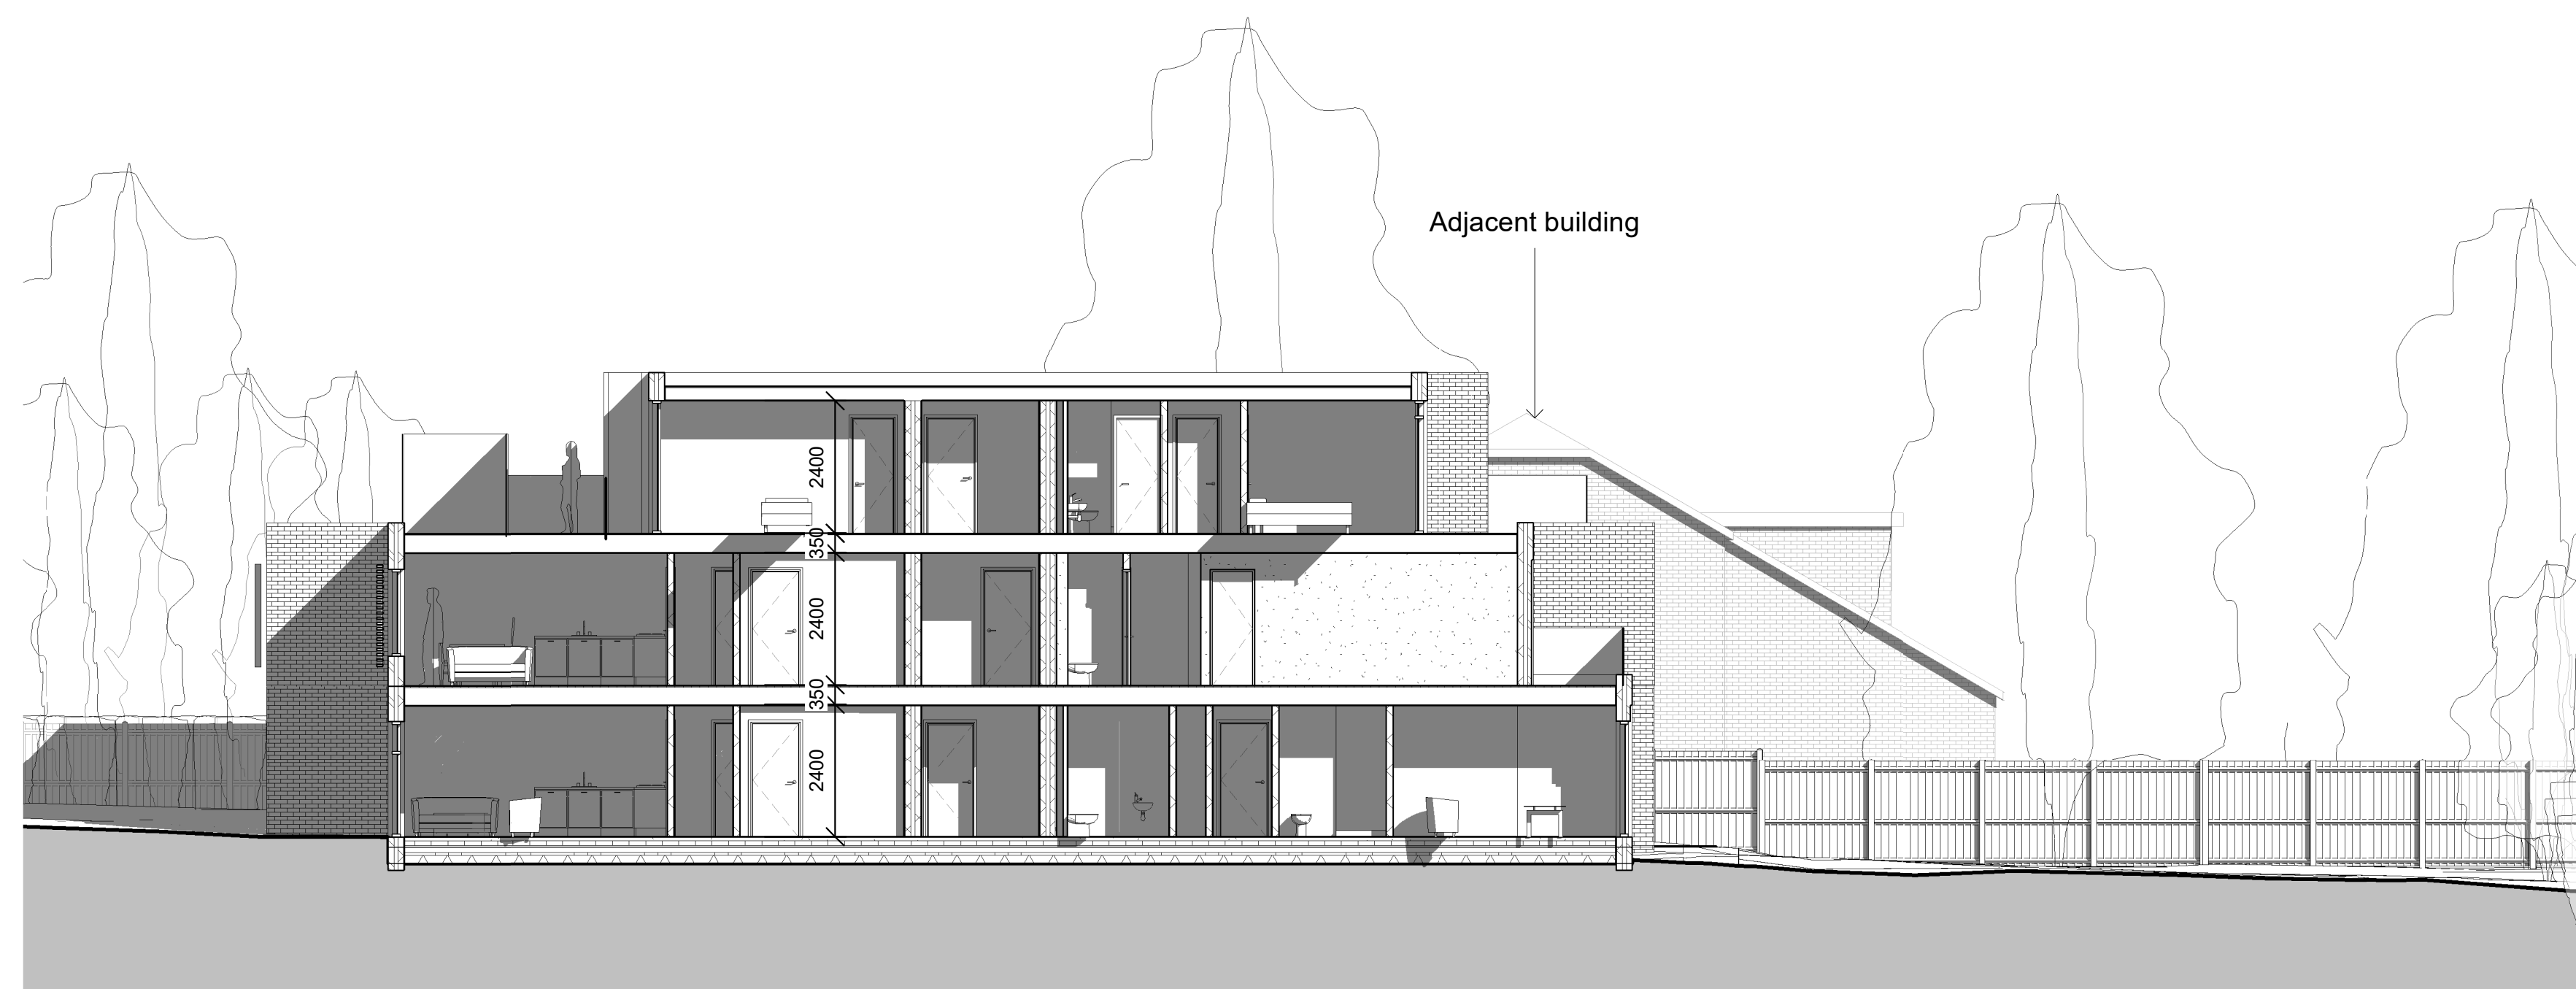

1 Section 2
1 : 100

0 1 2 3 4 5 10 m
Scale at A1 (1:100)

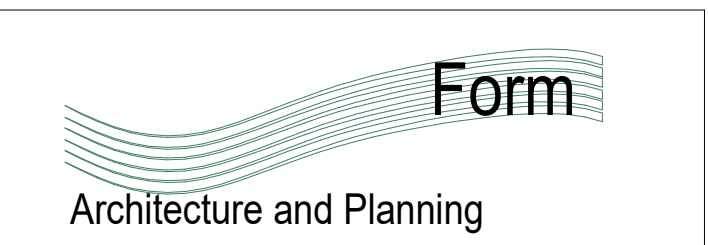

Form Architecture and Planning
Walton on Thames, Surrey. KT12 4RZ
Tel 01932 213248

PROPOSED SECTIONS