
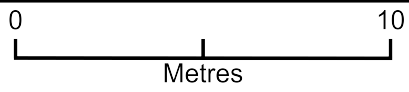


285 Rosalind Site
Existing

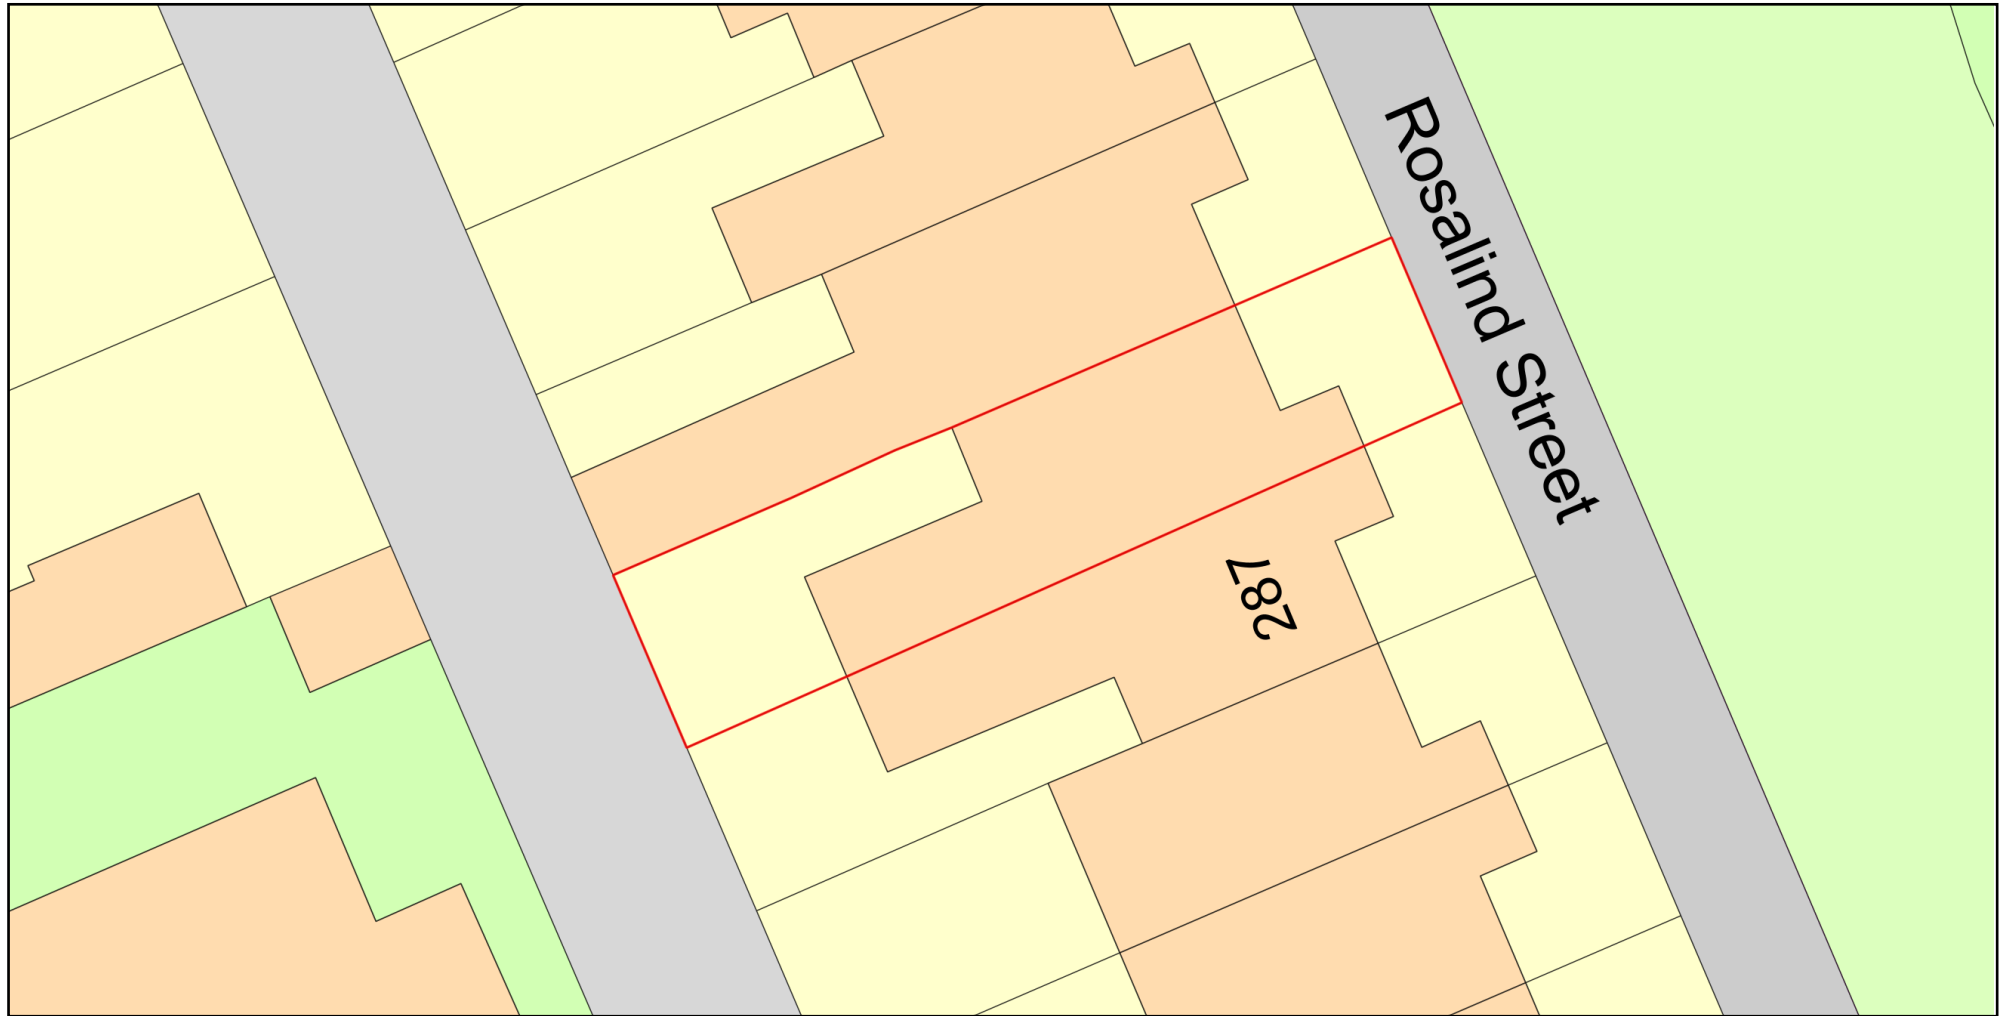

Plan Produced for: Mark Wilson

Date Produced: 15 Jun 2021

Plan Reference Number: TQRQM21166123320265

Scale: 1:200 @ A4