


285 Rosalind Site
Proposed

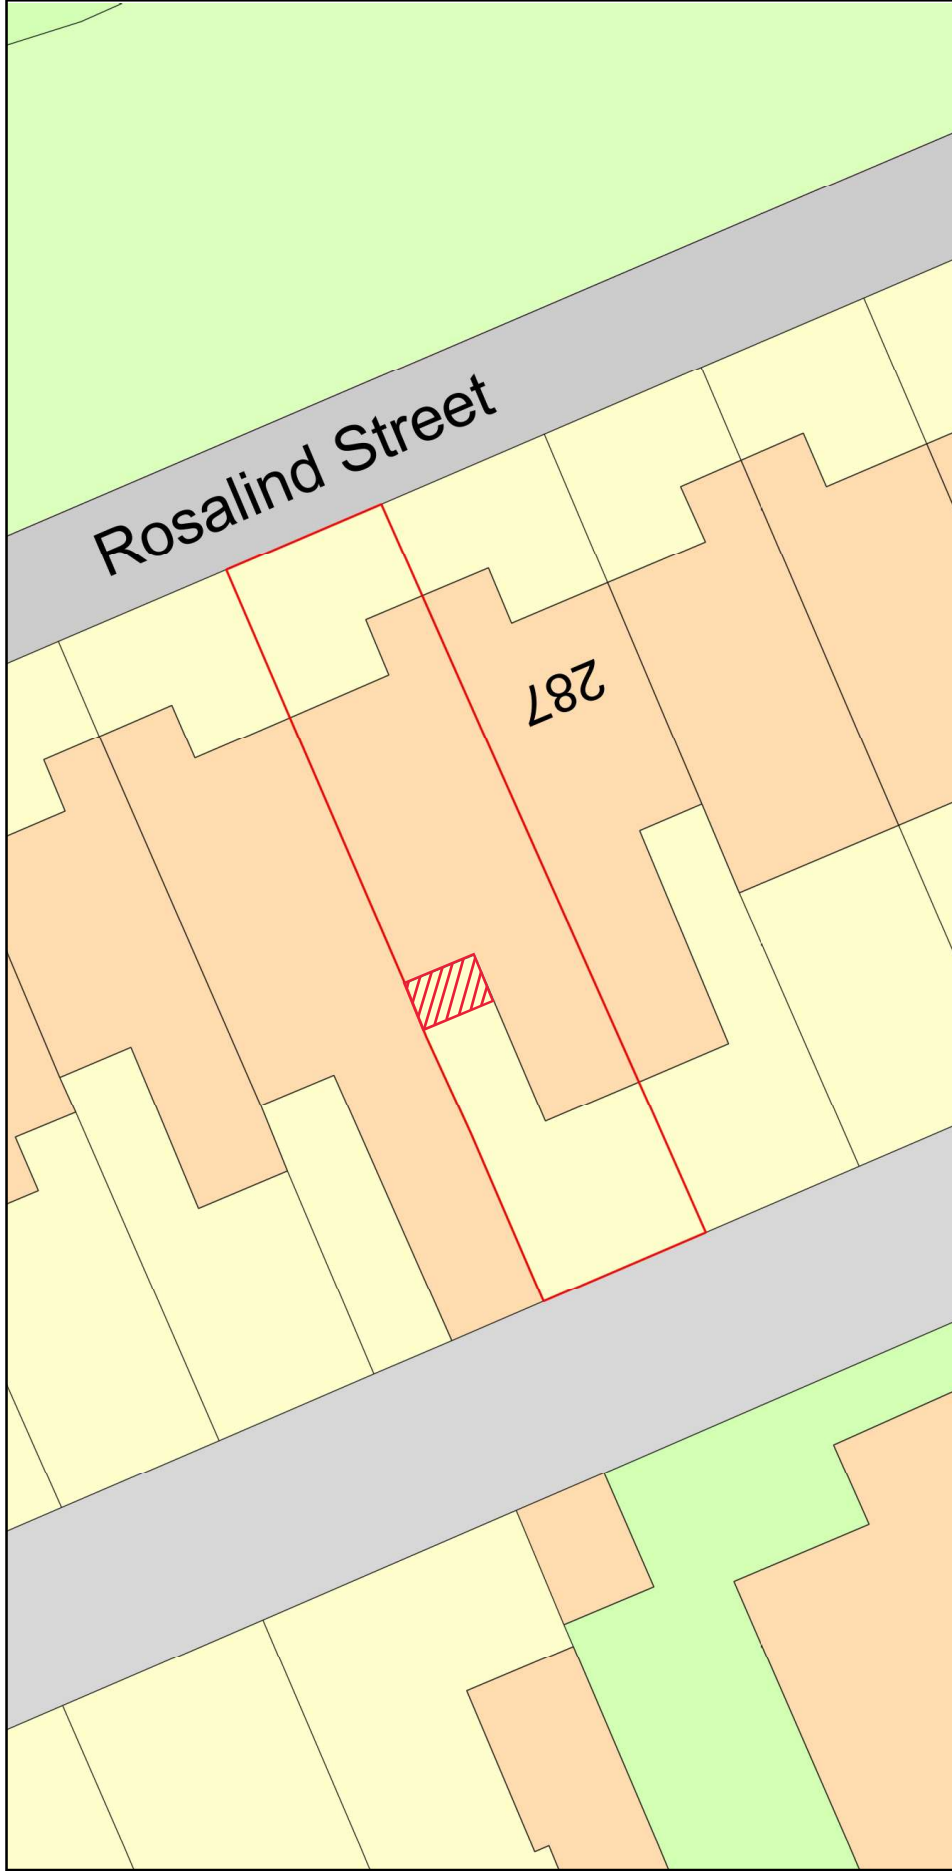

Plan Produced for: Mark Wilson

Date Produced: 15 Jun 2021

Plan Reference Number: TQRQM21166123320265

Scale: 1:200 @ A4

© Crown copyright and database rights 2021 OS 100042766