


EXISTING REAR LANE ELEVATION

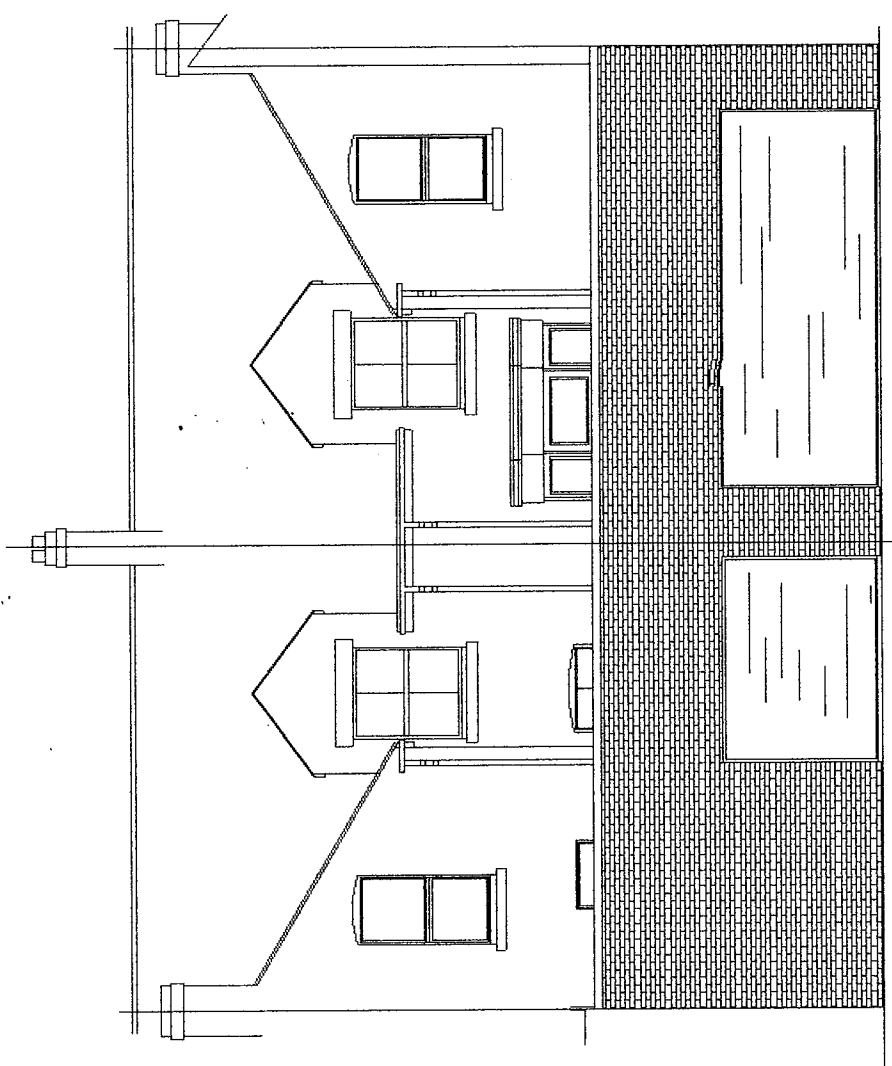

PROPOSED REAR LANE ELEVATION

1:2M @ 1:20
 3M @ 1:50
 6M @ 1:100

12M @ 1:200
 30M @ 1:500
 75M @ 1:1250

SCALE BAR
 ORIGINAL DRAWING A3 SIZE

2 & 3 Holmlands Park South, Sunderland.
 Tyne and Wear, SR2 7SG.
 New Garage Extension and
 Raised Decked Area Above

Date 12/05/2021
 Drawing No. H52c
 Scale 1:100

Mr AM Watt
 20 Alpine Way Sunderland SR3 1TN
 Tel No. 0191 5226401/078116 050 33