



Contractor to check all Dimensions on Site.

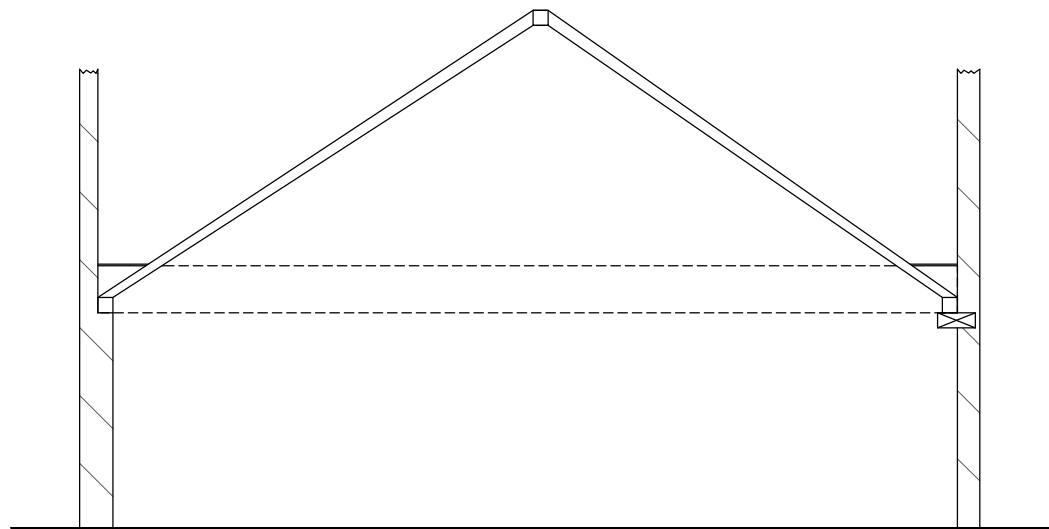


A

A1

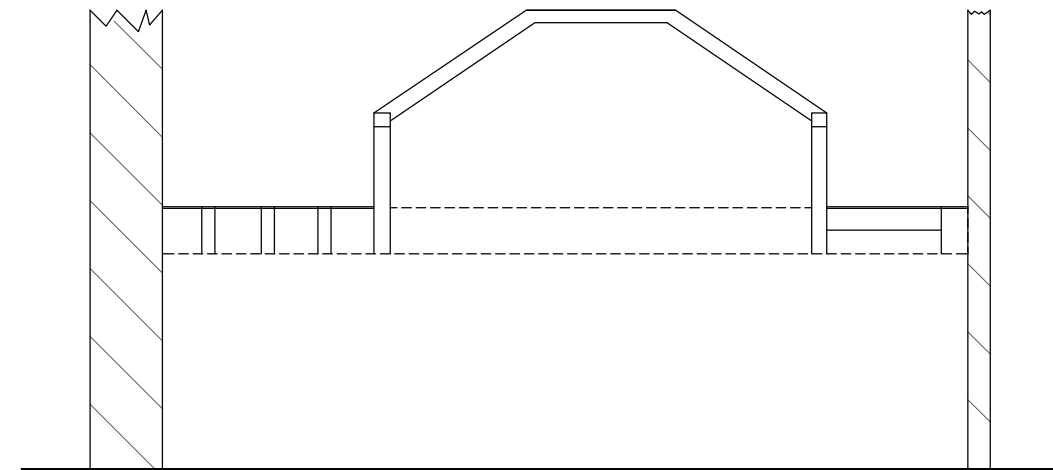

B

B1

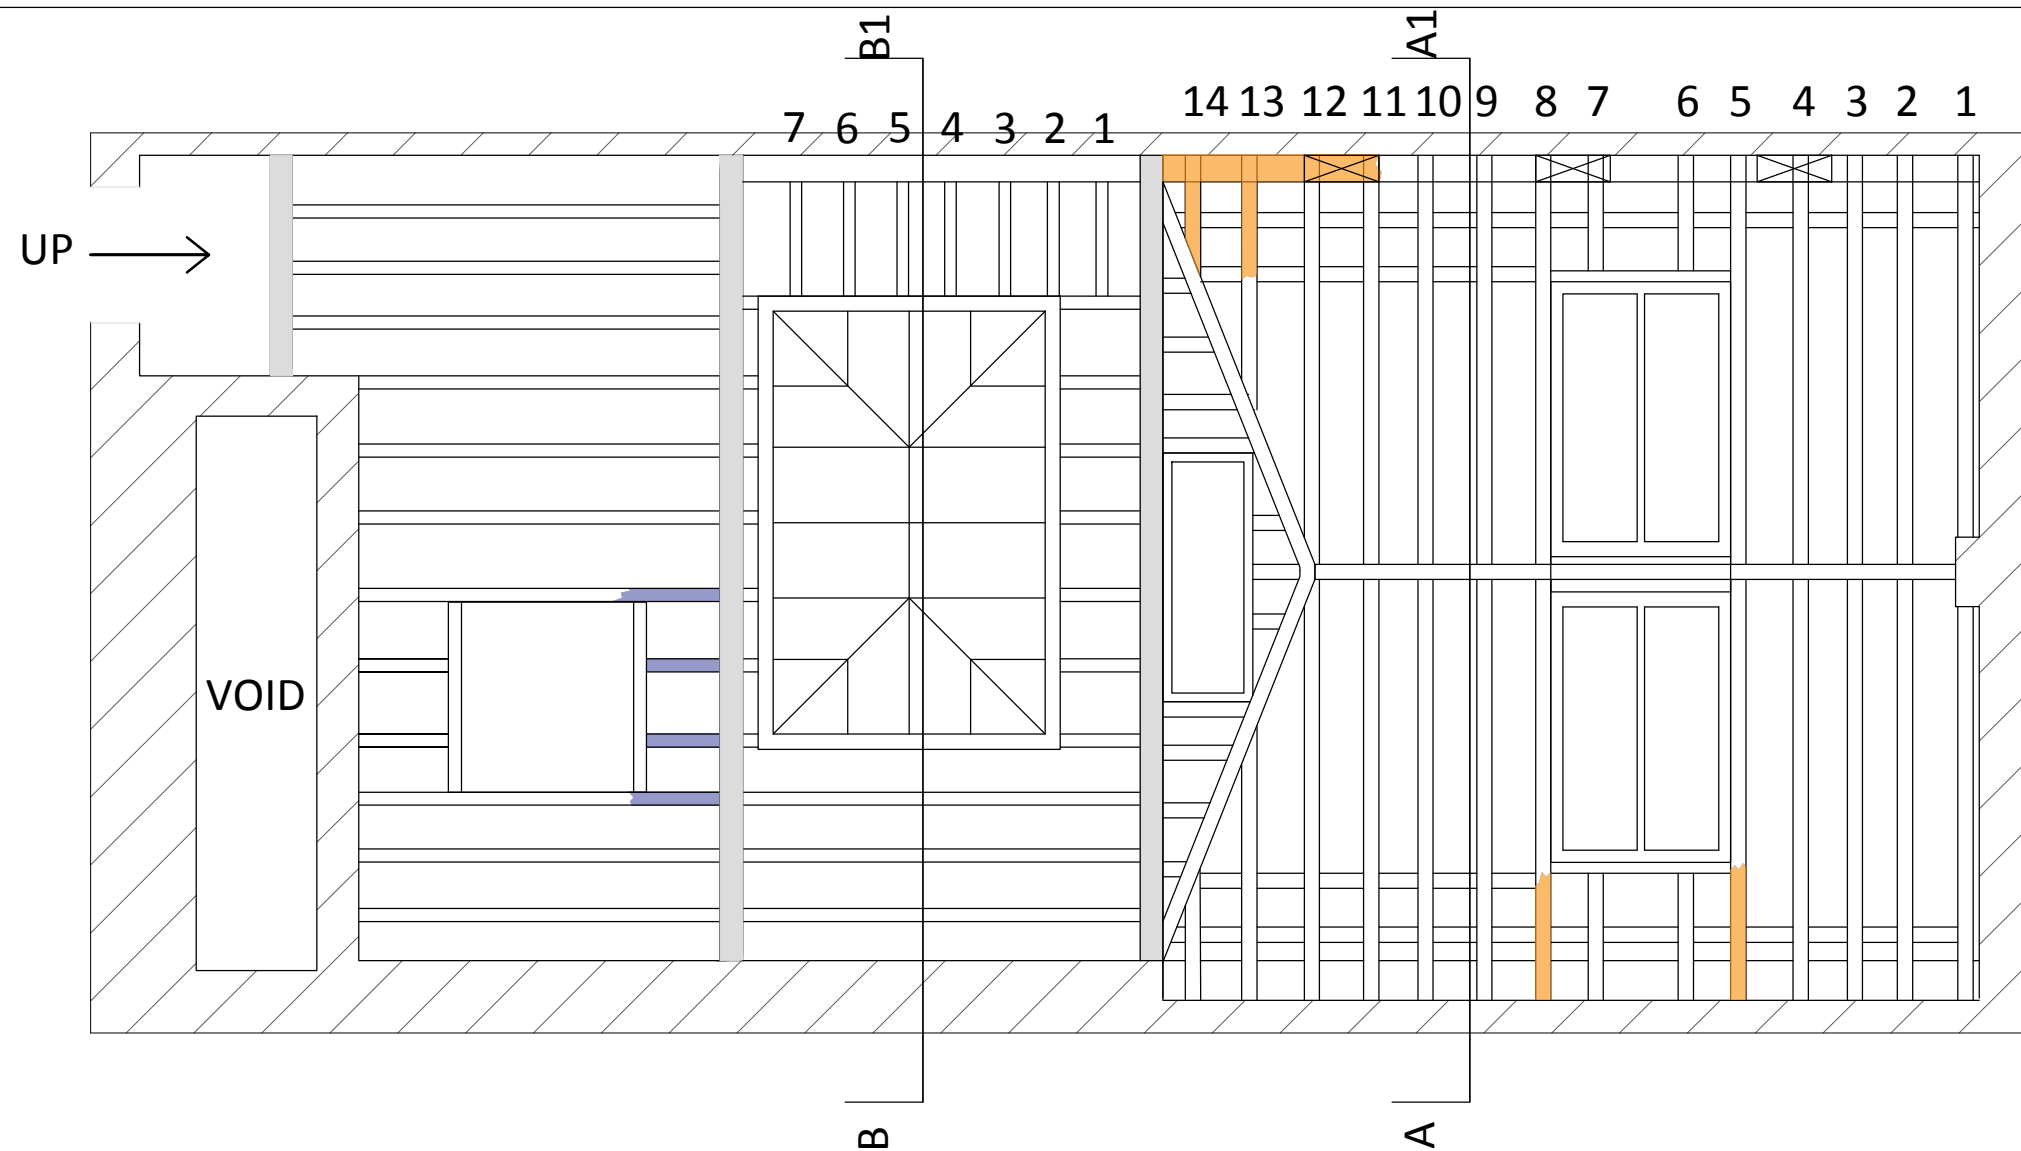

- Chemical Damage
- Timber Rotted
- RSJ
- Corbel
- Masonry



2 The Parade, Ash Road, Hartley
Longfield, Kent DA3 8BG
Tel: 01474 703705
www.grahamsimpkinplanning.co.uk
Email: webmail@grahamsimpkinplanning.co.uk

Project Title 48 Berwick Street		Job No 3103
Drawing Title Sections Through Building(Rear)	Drawing No 11	Revision -
Date 06.04.2021	Drawn by MDE	Checked by GKS
Scale 1:50 @ A3	Note	

