



Note
 This drawing is protected by copyright and must not be copied or reproduced without the written consent of Graham Simpkin Planning. All dimensions and sizes to be checked on site. North points are indicative. ©

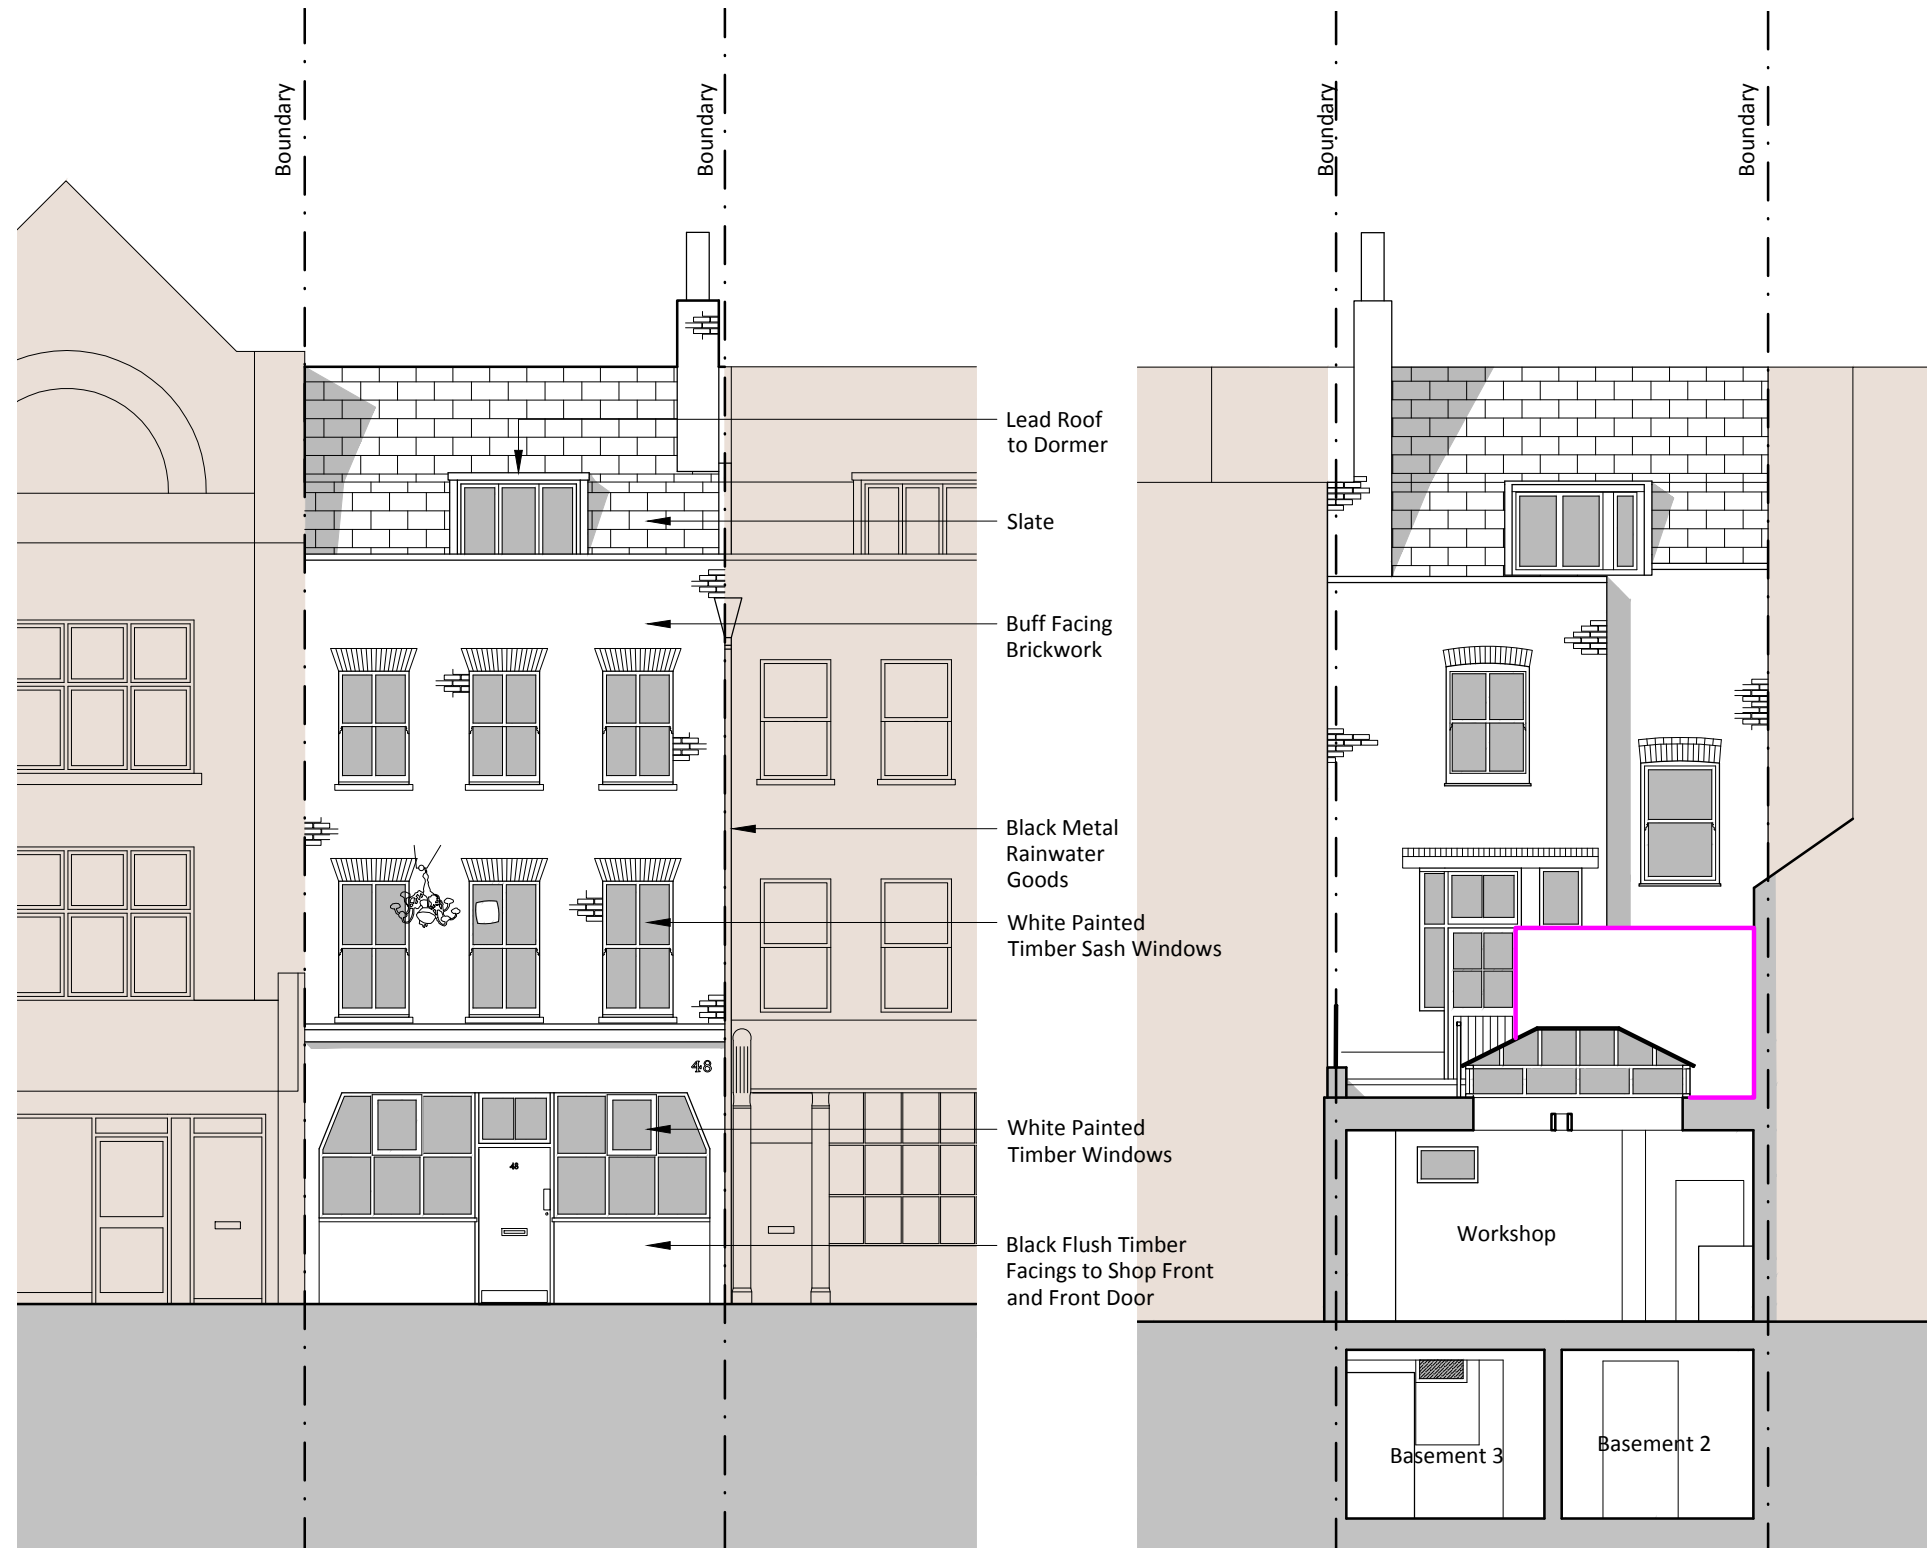

Existing Front (West) Elevation
 1:100

Existing Rear (East) Elevation
 1:100

 Plastic Clad Canopy to be removed



2 The Parade, Ash Road, Hartley
 Longfield, Kent DA3 8BG
 Tel: 01474 703705
 www.grahamsimpkinplanning.co.uk
 Email: webmail@grahamsimpkinplanning.co.uk

Project Title 48 Berwick Street, Soho, London W1F 8JD		Job No 3103
Drawing Title Existing Elevations	Drawing No 04	Revision A
Date 25.11.19	Drawn by LL	Checked by DA
Scale 1:100 @ A3	Note	

