



Note


This drawing is protected by copyright and must not be copied or reproduced without the written consent of Graham Simpkin Planning. All dimensions and sizes to be checked on site. North points are indicative. ©

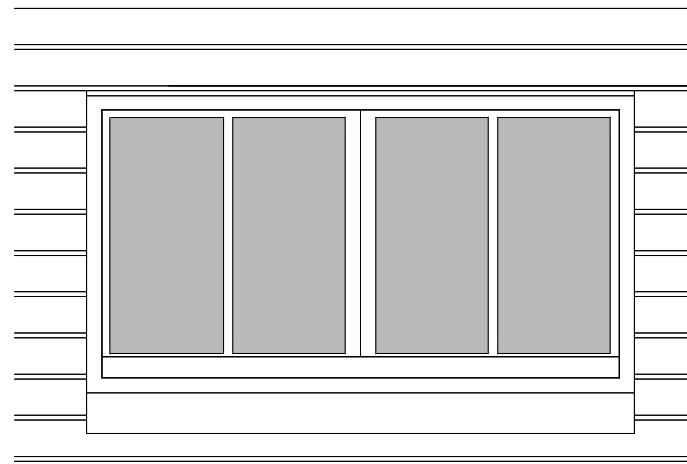


RL02 Elevation
1:20

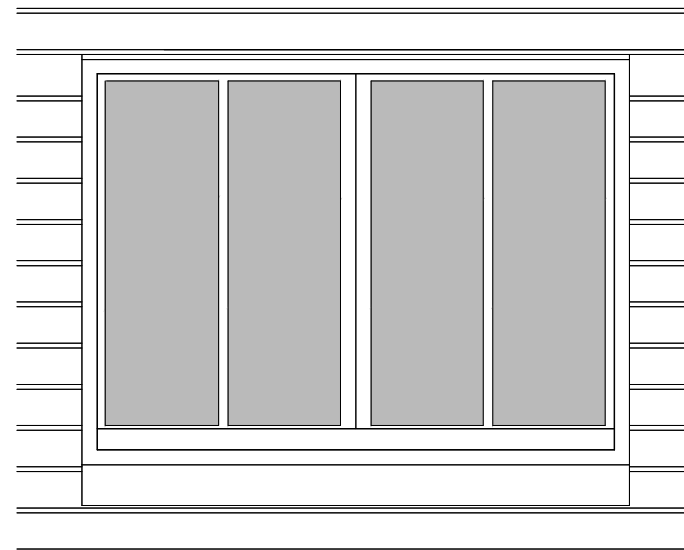

RL03 and RL04 Elevation
1:20

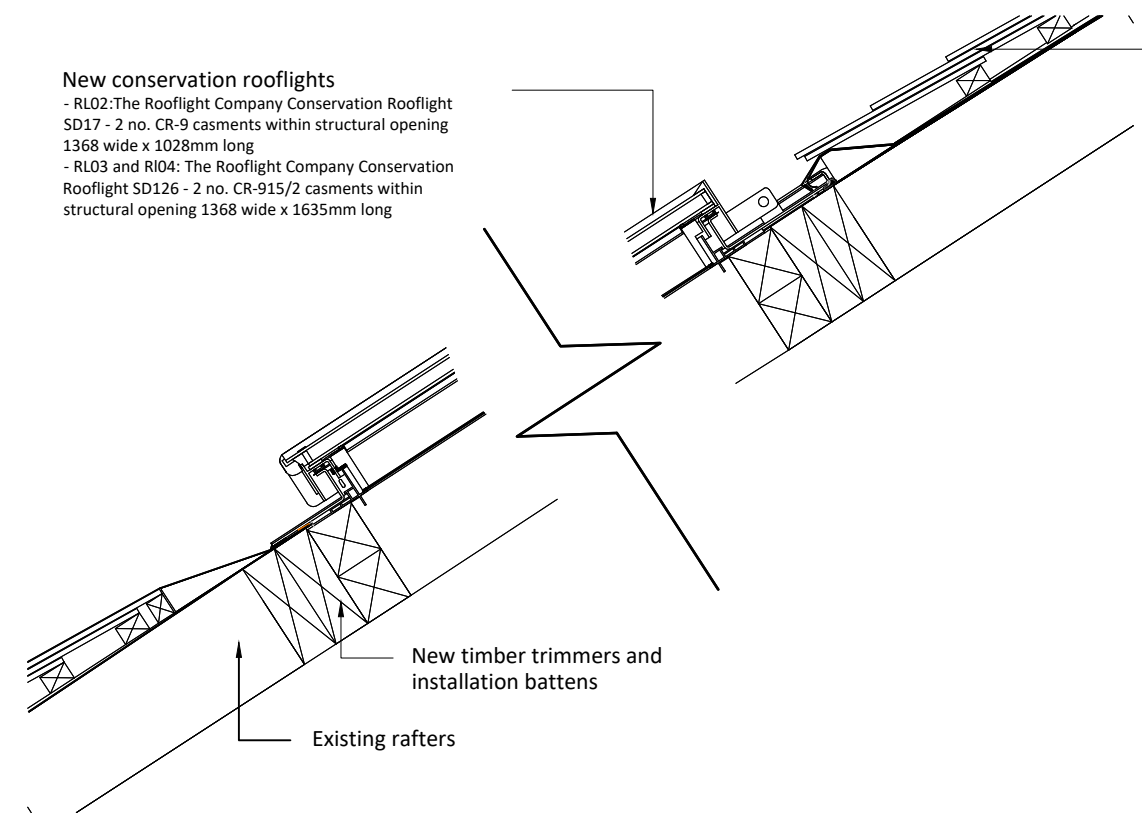

Rooflight Head and Cill Detail
1:10

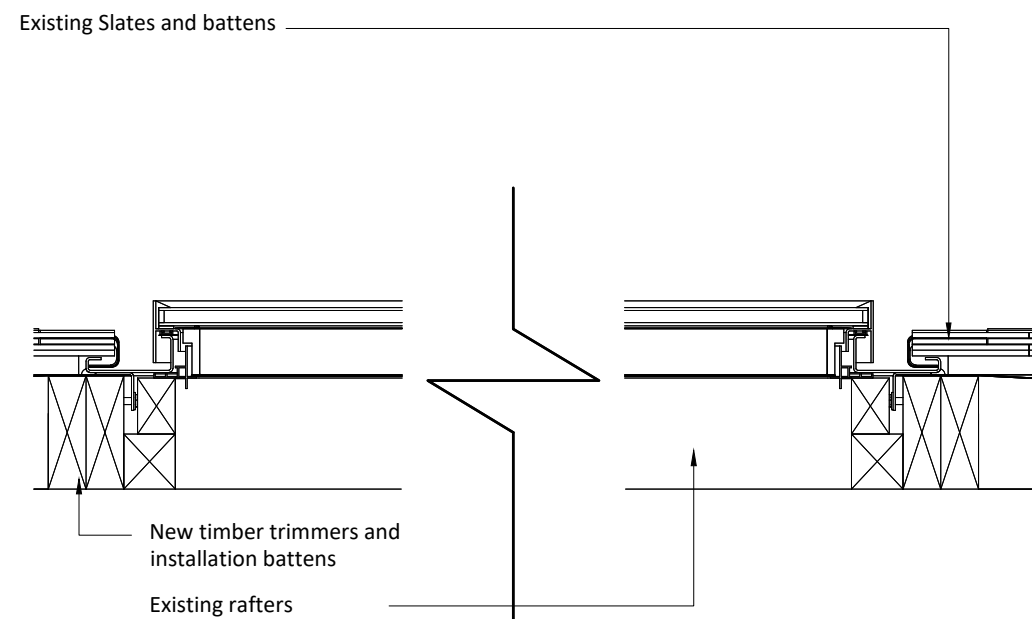

Rooflight Jamb Details
1:10



2 The Parade, Ash Road, Hartley Longfield, Kent DA3 8BG

Tel: 01474 703705
 www.grahamsimpkinplanning.co.uk
 Email: webmail@grahamsimpkinplanning.co.uk

Project Title 48 Berwick Street, Soho, London W1F 8JD		Job No 3103
Drawing Title RL02, RL03 and RL04 Rooflight Details	Drawing No 15	Revision -
Date 03.04.20	Drawn by DA	Checked by GKS

Scale 1:10 and 1:20@ A3	Note
-------------------------------	------

