


Contractor to check all Dimensions on Site.

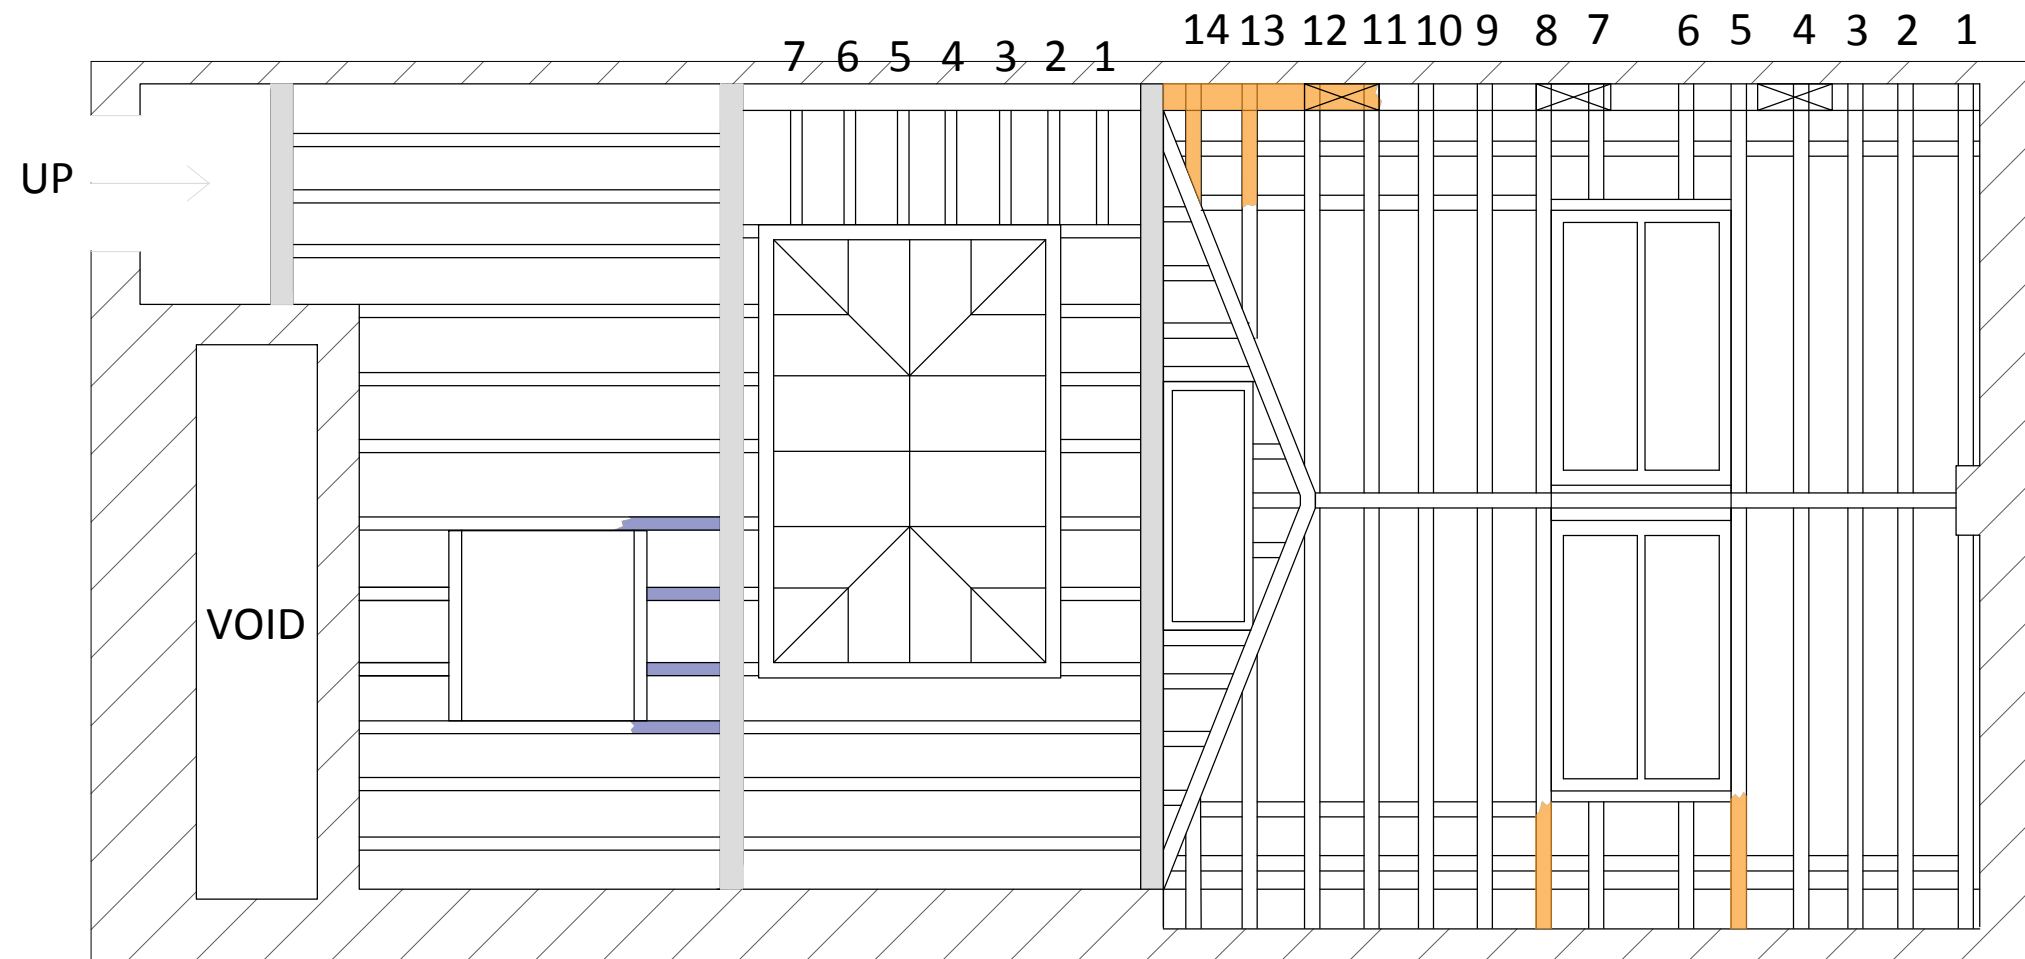

- Chemical Damage
- Timber Rotted
- RSJ
- Corbel
- Masonry



2 The Parade, Ash Road, Hartley
Longfield, Kent DA3 8BG
Tel: 01474 703705
www.grahamsimpkinplanning.co.uk
Email: webmail@grahamsimpkinplanning.co.uk

| | | |
|--|------------------|-------------------|
| Project Title 48 Berwick Street | | Job No 3103 |
| Drawing Title Ground Floor Rear Roof Detail | Drawing No 10 | Revision - |
| Date 06.04.2021 | Drawn by MDE | Checked by GKS |
| Scale 1:50 @ A3 | Note | |

