

PLANNING DRAWING - Proposed Signs


ITEM 01 (Qty 1)

Double sided pictorial sign & lighting.

Featuring:

- Timber panel and trim painted black
- 8mm Foamex letters finished White.
- Fixed to existing gibbet
- New LED trough lights finished RAL 9005.

Scale 1:20

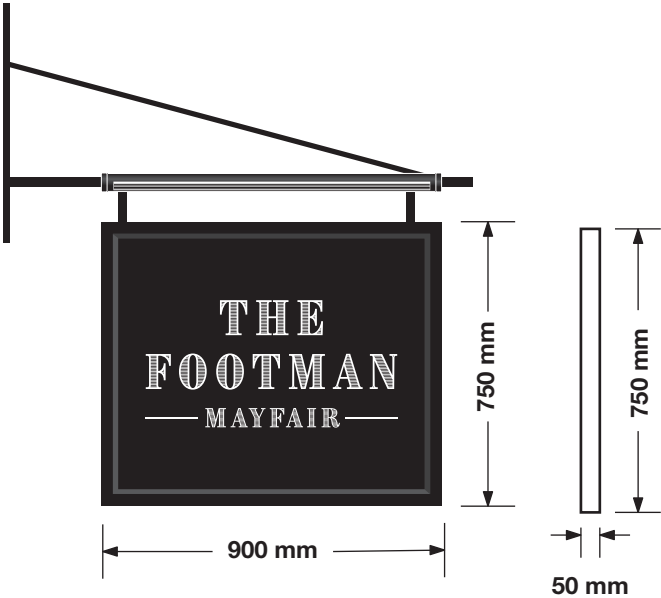

HEIGHT ABOVE GROUND 4780mm

ITEM 02 (Qty 1)

Set of letters to the CURVED bay window.

Featuring:

- 19mm Foamex letters finished White.
- Applied black vinyl detail
- Brass locators.

Scale 1:20



HEIGHT ABOVE GROUND 3040mm

ITEM 03 (Qty 01)

Replacement retractable awning.

Featuring:

- Printed white lettering to the valance.

Scale 1:20




ITEM 06 (Qty 1)

New fabric flag to new 3m flagpole.

Flag cut at an angle.

Scale 1:25

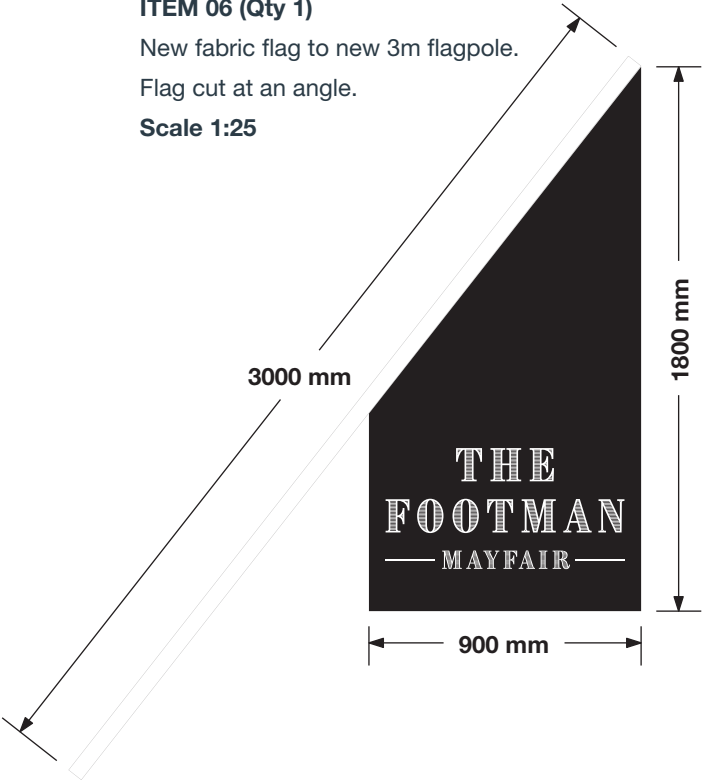

ITEM 04 (Qty 6)

Refurbish existing lanterns


Featuring:

- Clean lenses
- Polish lantern bodies

ITEM 05 (Qty 1)

New internally illuminated A3 brass menu case

Scale 1:20

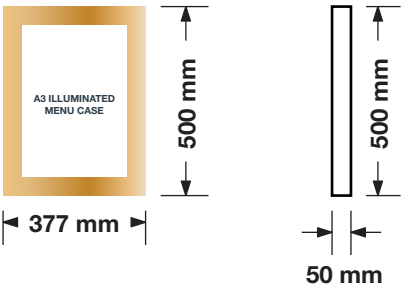

HEIGHT ABOVE GROUND 1275mm

ITEM 07 (Qty 2)

Replacement retractable awning.

Featuring:

- Printed white lettering to the valance.

Scale 1:20



Sign Colour



Brand Typefaces

Primary : Brim Narrow Face Regular

Secondary : Brim Narrow Face Regular



Scale 1:20 @ A3



GREENE KING
BURY ST EDMUNDS

THE FOOTMAN.
5 CHARLES STREET,
MAYFAIR,
LONDON
W1J 5DF.

161119 (Rev F)
07/06/21 - SRL

COPYRIGHT :
THE ATTACHED DESIGNS AND ILLUSTRATIONS
ARE INTENDED SOLELY FOR, AND SHOULD
ONLY BE USED BY, THOSE TO WHOM THIS
DESIGN SPECIFICATION IS ADDRESSED.

THE CONTENTS ARE STRICTLY
PRIVATE AND CONFIDENTIAL.
ANY FORM OF REPRODUCTION,
DISSEMINATION, COPYING, DISCLOSURE,
MODIFICATION OR DISTRIBUTION IS STRICTLY
PROHIBITED WITHOUT THE PRIOR WRITTEN
CONSENT OF ASHLEIGH SIGNS LTD
(COMPANY NUMBER : 1325080)
WHOSE REGISTERED ADDRESS IS:
ASHLEIGH HOUSE, BECKBRIDGE ROAD,
NORMANTON INDUSTRIAL ESTATE,
NORMANTON. WF6 1TE





THE FOOTMAN.
5 CHARLES STREET,
MAYFAIR,
LONDON
W1J 5DF.

161119 (Rev F)
07/06/21 - SRL

COPYRIGHT :
THE ATTACHED DESIGNS AND ILLUSTRATIONS
ARE INTENDED SOLELY FOR, AND SHOULD
ONLY BE USED BY, THOSE TO WHOM THIS
DESIGN SPECIFICATION IS ADDRESSED.

THE CONTENTS ARE STRICTLY
PRIVATE AND CONFIDENTIAL.
ANY FORM OF REPRODUCTION,
DISSEMINATION, COPYING, DISCLOSURE,
MODIFICATION OR DISTRIBUTION IS STRICTLY
PROHIBITED WITHOUT THE PRIOR WRITTEN
CONSENT OF ASHLEIGH SIGNS LTD
(COMPANY NUMBER : 1325080)
WHOSE REGISTERED ADDRESS IS:
ASHLEIGH HOUSE, BECKBRIDGE ROAD,
NORMANTON INDUSTRIAL ESTATE,
NORMANTON. WF6 1TE

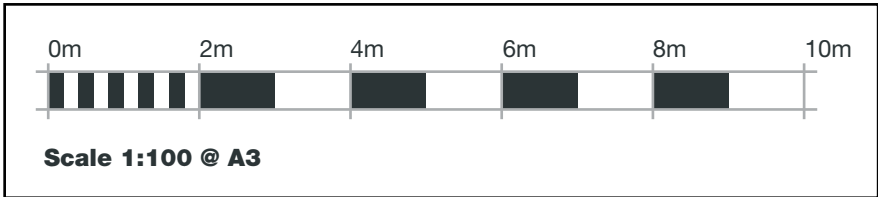

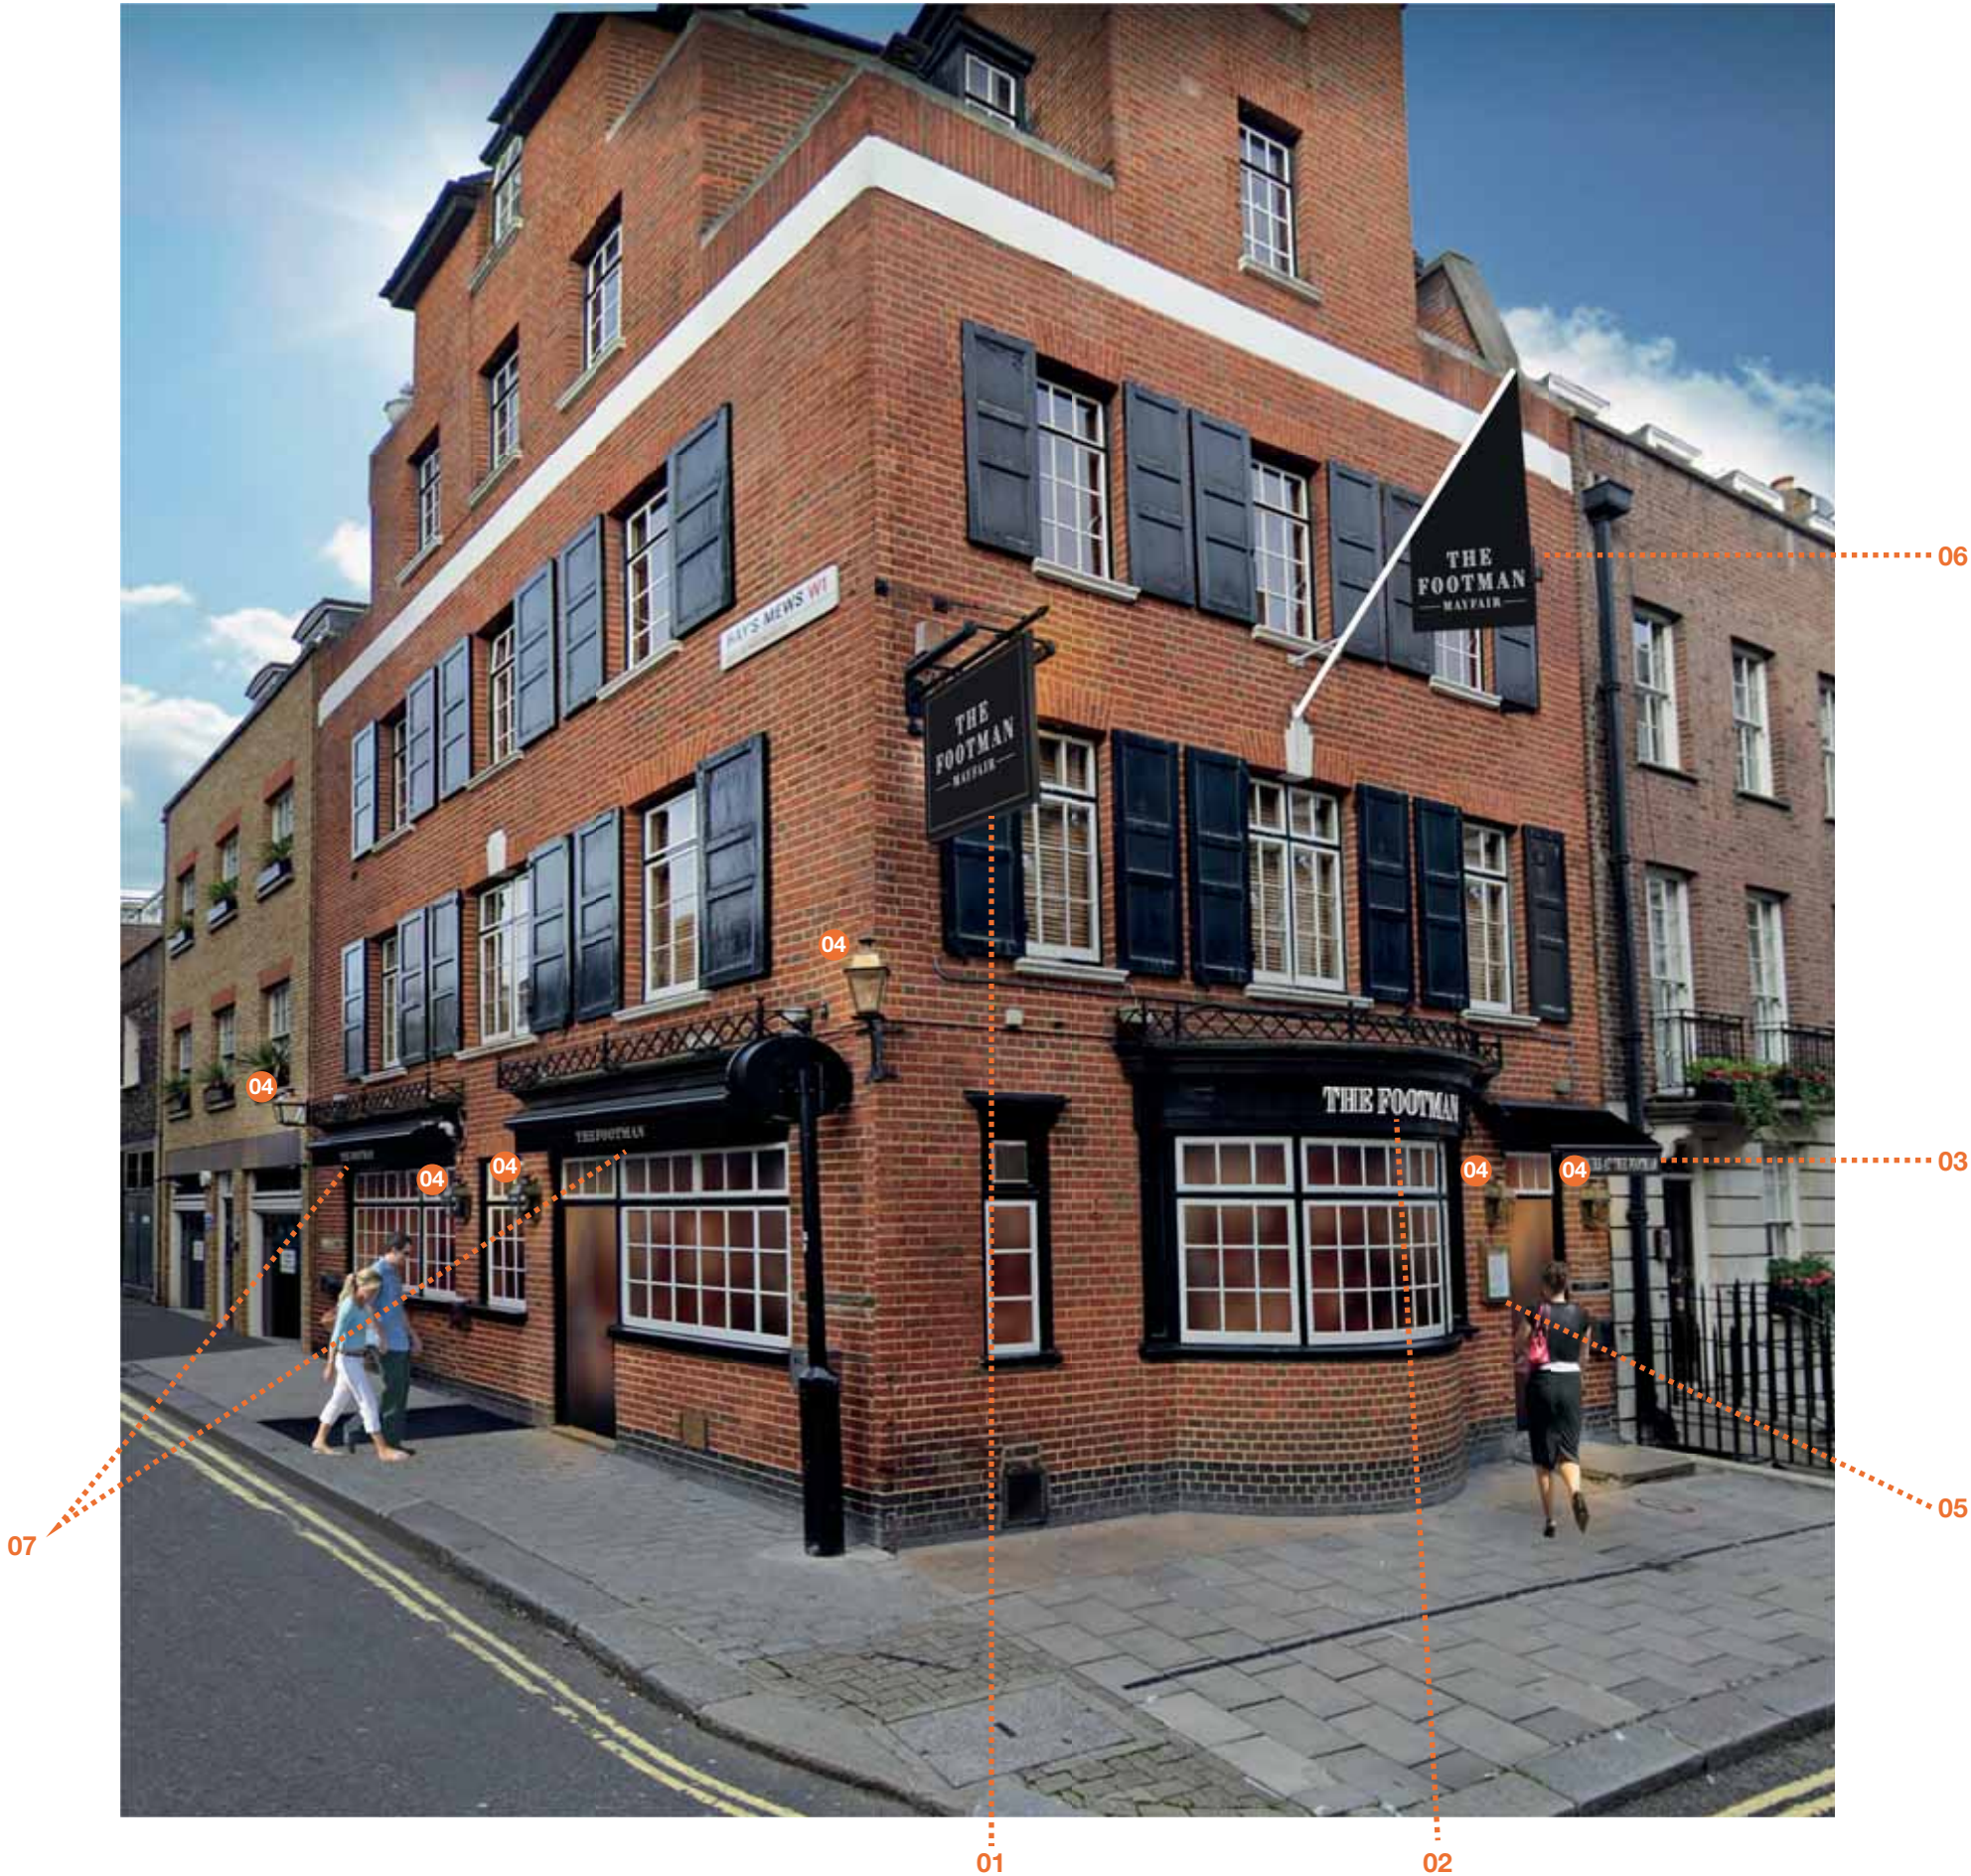

THE FOOTMAN.
5 CHARLES STREET,
MAYFAIR,
LONDON
W1J 5DF.

161119 (Rev F)
07/06/21 - SRL

COPYRIGHT :
THE ATTACHED DESIGNS AND ILLUSTRATIONS ARE INTENDED SOLELY FOR, AND SHOULD ONLY BE USED BY, THOSE TO WHOM THIS DESIGN SPECIFICATION IS ADDRESSED.

THE CONTENTS ARE STRICTLY PRIVATE AND CONFIDENTIAL.
ANY FORM OF REPRODUCTION, DISSEMINATION, COPYING, DISCLOSURE, MODIFICATION OR DISTRIBUTION IS STRICTLY PROHIBITED WITHOUT THE PRIOR WRITTEN CONSENT OF ASHLEIGH SIGNS LTD
(COMPANY NUMBER : 1325080)


WHOSE REGISTERED ADDRESS IS:
ASHLEIGH HOUSE, BECKBRIDGE ROAD,
NORMANTON INDUSTRIAL ESTATE,
NORMANTON. WF6 1TE



HAYES MEWS ELEVATION
Scale 1:100 @ A3



CHARLES STREET ELEVATION
Scale 1:100 @ A3

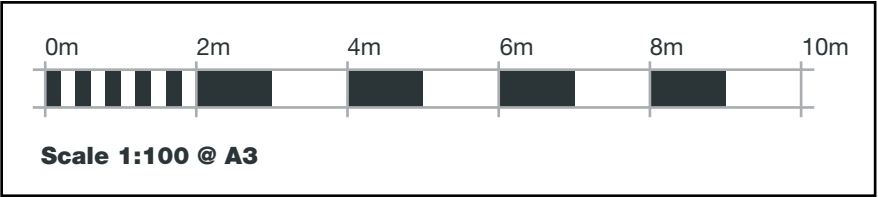

THE FOOTMAN.
5 CHARLES STREET,
MAYFAIR,
LONDON
W1J 5DF.

161119 (Rev F)
07/06/21 - SRL

COPYRIGHT :
THE ATTACHED DESIGNS AND ILLUSTRATIONS
ARE INTENDED SOLELY FOR, AND SHOULD
ONLY BE USED BY, THOSE TO WHOM THIS
DESIGN SPECIFICATION IS ADDRESSED.

THE CONTENTS ARE STRICTLY
PRIVATE AND CONFIDENTIAL.
ANY FORM OF REPRODUCTION,
DISSEMINATION, COPYING, DISCLOSURE,
MODIFICATION OR DISTRIBUTION IS STRICTLY
PROHIBITED WITHOUT THE PRIOR WRITTEN
CONSENT OF ASHLEIGH SIGNS LTD
(COMPANY NUMBER : 1325080)
WHOSE REGISTERED ADDRESS IS:
ASHLEIGH HOUSE, BECKBRIDGE ROAD,
NORMANTON INDUSTRIAL ESTATE,
NORMANTON. WF6 1TE



THE FOOTMAN.
5 CHARLES STREET,
MAYFAIR,
LONDON
W1J 5DF.

161119 (Rev F)
07/06/21 - SRL


COPYRIGHT :
THE ATTACHED DESIGNS AND ILLUSTRATIONS
ARE INTENDED SOLELY FOR, AND SHOULD
ONLY BE USED BY, THOSE TO WHOM THIS
DESIGN SPECIFICATION IS ADDRESSED.

**THE CONTENTS ARE STRICTLY
PRIVATE AND CONFIDENTIAL.**

ANY FORM OF REPRODUCTION,
DISSEMINATION, COPYING, DISCLOSURE,
MODIFICATION OR DISTRIBUTION IS STRICTLY
PROHIBITED WITHOUT THE PRIOR WRITTEN
CONSENT OF ASHLEIGH SIGNS LTD

(COMPANY NUMBER : 1325080)

WHOSE REGISTERED ADDRESS IS:
ASHLEIGH HOUSE, BECKBRIDGE ROAD,
NORMANTON INDUSTRIAL ESTATE,
NORMANTON. WF6 1TE

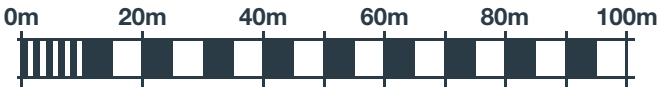

Scale 1:1250 @ A3




THE FOOTMAN.
5 CHARLES STREET,
MAYFAIR,
LONDON
W1J 5DF.

161119 (Rev F)
07/06/21 - SRL

COPYRIGHT :
THE ATTACHED DESIGNS AND ILLUSTRATIONS
ARE INTENDED SOLELY FOR, AND SHOULD
ONLY BE USED BY, THOSE TO WHOM THIS
DESIGN SPECIFICATION IS ADDRESSED.

**THE CONTENTS ARE STRICTLY
PRIVATE AND CONFIDENTIAL.**
ANY FORM OF REPRODUCTION,
DISSEMINATION, COPYING, DISCLOSURE,
MODIFICATION OR DISTRIBUTION IS STRICTLY
PROHIBITED WITHOUT THE PRIOR WRITTEN
CONSENT OF ASHLEIGH SIGNS LTD
(COMPANY NUMBER : 1325080)
WHOSE REGISTERED ADDRESS IS:
ASHLEIGH HOUSE, BECKBRIDGE ROAD,
NORMANTON INDUSTRIAL ESTATE,
NORMANTON. WF6 1TE

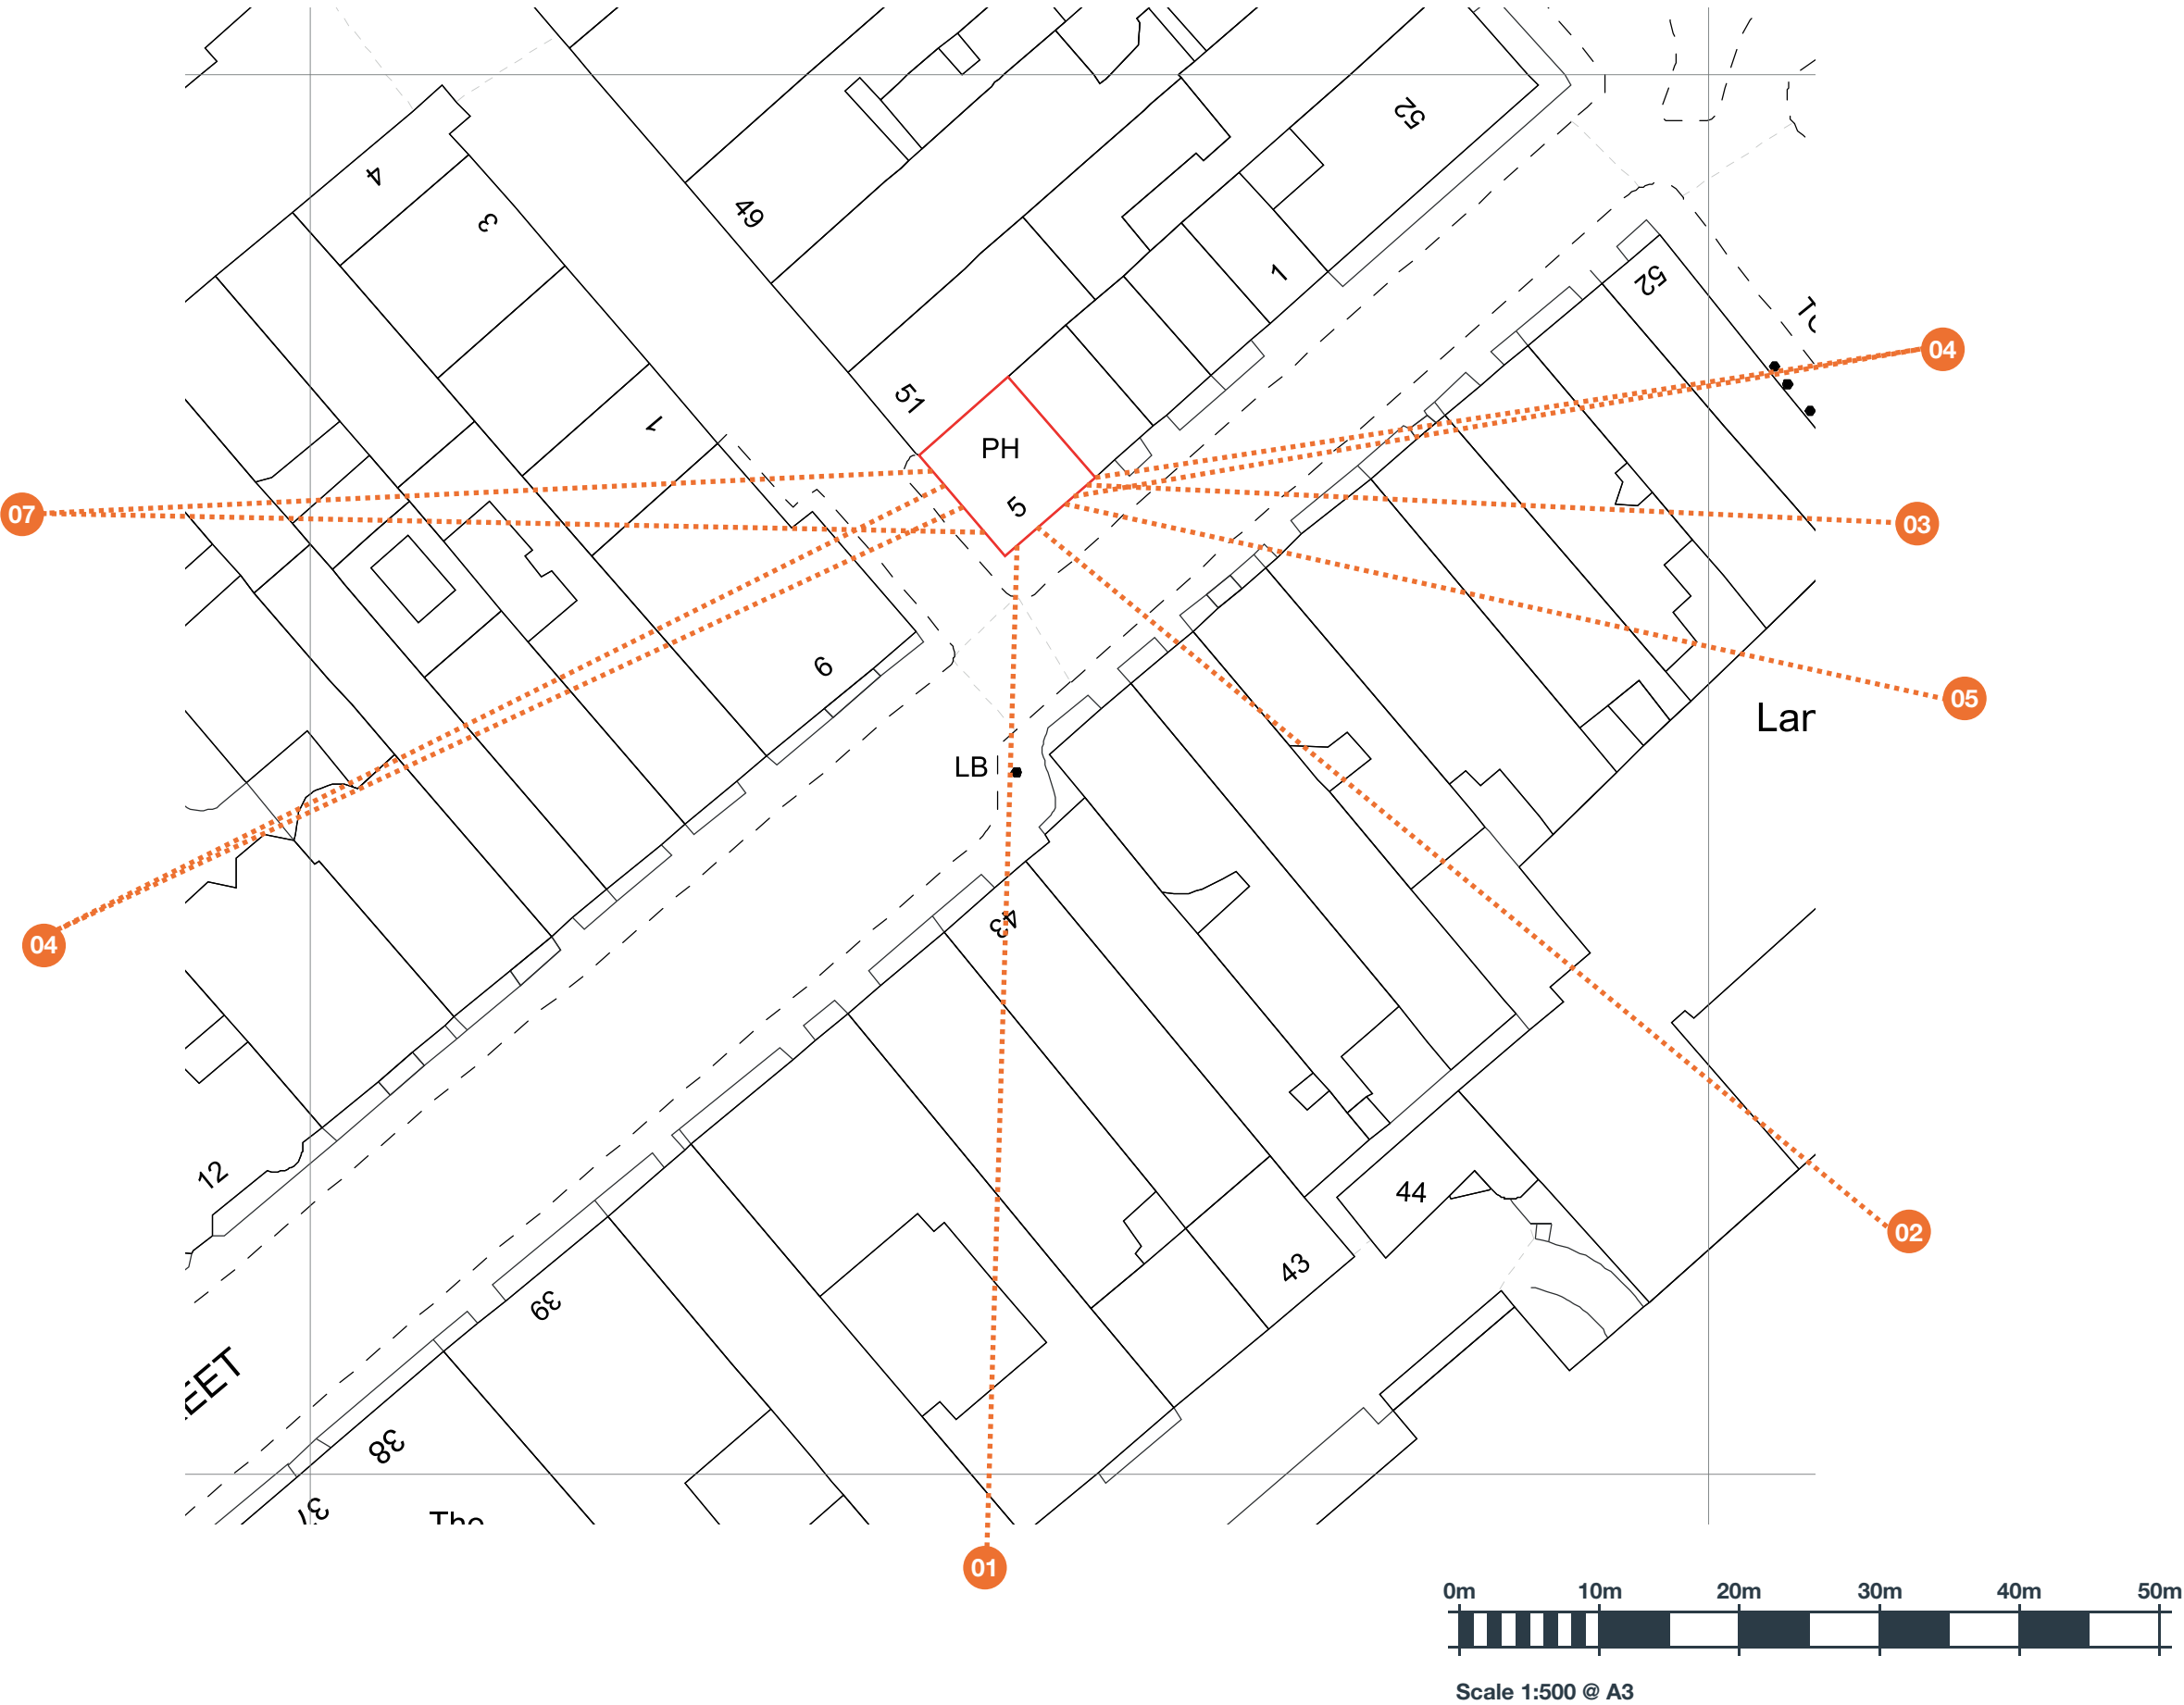

THE FOOTMAN.
5 CHARLES STREET,
MAYFAIR,
LONDON
W1J 5DF.

161119 (Rev F)
07/06/21 - SRL

COPYRIGHT :
THE ATTACHED DESIGNS AND ILLUSTRATIONS
ARE INTENDED SOLELY FOR, AND SHOULD
ONLY BE USED BY, THOSE TO WHOM THIS
DESIGN SPECIFICATION IS ADDRESSED.

**THE CONTENTS ARE STRICTLY
PRIVATE AND CONFIDENTIAL.**
ANY FORM OF REPRODUCTION,
DISSEMINATION, COPYING, DISCLOSURE,
MODIFICATION OR DISTRIBUTION IS STRICTLY
PROHIBITED WITHOUT THE PRIOR WRITTEN
CONSENT OF ASHLEIGH SIGNS LTD
(COMPANY NUMBER : 1325080)
WHOSE REGISTERED ADDRESS IS:
ASHLEIGH HOUSE, BECKBRIDGE ROAD,
NORMANTON INDUSTRIAL ESTATE,
NORMANTON. WF6 1TE