
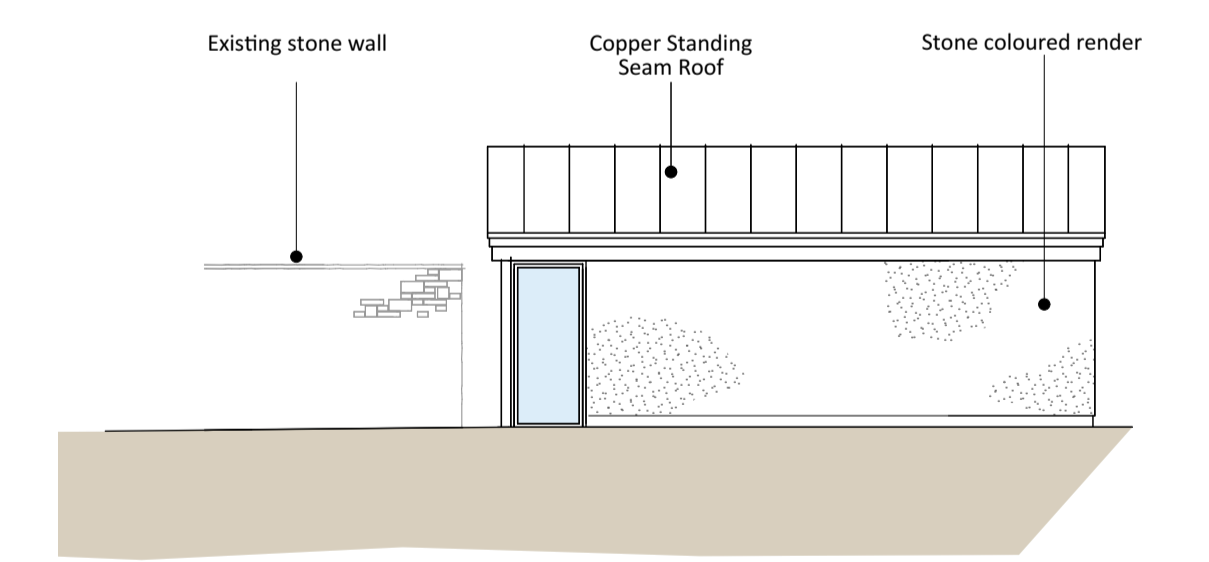


Planning Permission granted for new outdoor pool and garden office
 Planning Ref: S.20/2052/HHOLD
 Application Date: 30/09/2020

Denotes Proposed Canopy

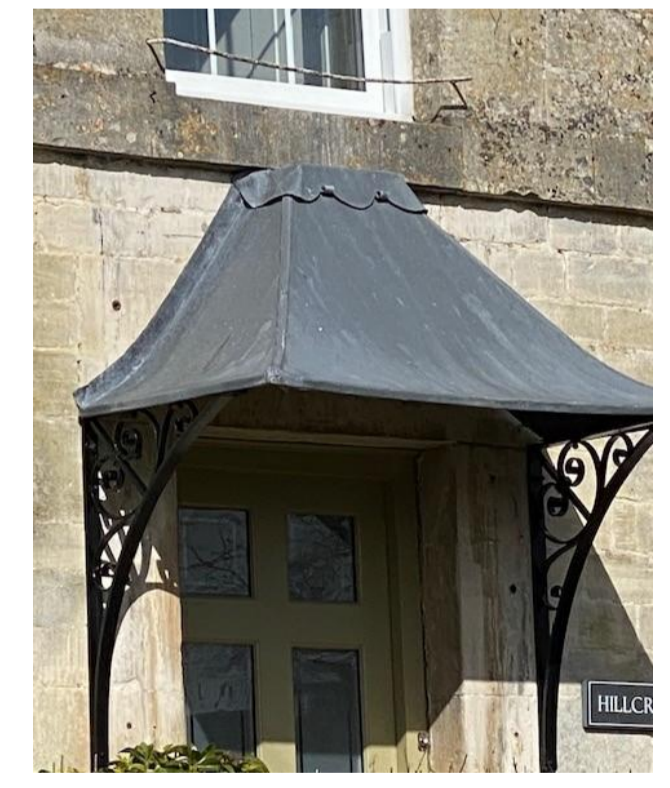

coombes : everitt architects limited
 105-107 Bath Road
 Cheltenham
 Gloucestershire
 GL53 7LE
 t: 01242 807727 f: 0845 5575833
 e: info@ce-architects.co.uk
 www.ce-architects.co.uk

- Preliminary
- Feasibility
- Planning
- Building Regulations
- Tender
- Construction issue
- As Built

1. This drawing and content is copyright © of coombes : everitt architects limited and should not be copied without their prior written consent.
 2. Responsibility is not accepted for errors made by others in scaling from this drawing. All construction information should be taken from figured dimensions only.
 3. Do not use the drawing for setting out unless drawing specifically indicates setting out points.
 4. Engineering information is indicative only and should be taken from structural engineers design.

RIBA
 Chartered Practice

Rev A - RH - Location of canopy added to proposed plan

Drawing title: Proposed Plans and Elevations
 Client: Andrew & Lucy Hill
 Drawn by: AH Checked: JE
 Project No: 20.10.015

Project: Castle Hale - Proposed Home Office
 Scale: 1:100 @ A1
 Date: September 2020
 Project / Drawing No: 20.10.015 PL004 REV A