




Existing Block Plan



Proposed Block Plan

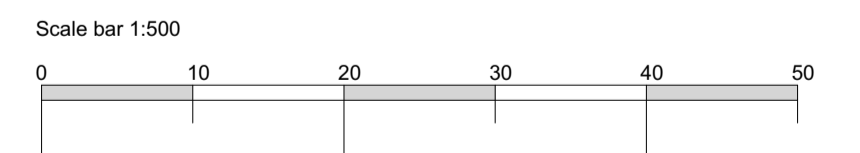

**coombes : everitt architects limited**  
 105-107 Bath Road  
 Cheltenham  
 Gloucestershire  
 GL53 7LE  
 t: 01242 807727 f: 0845 5575833  
 e: info@ce-architects.co.uk  
 www.ce-architects.co.uk

- Preliminary
- Feasibility
- Planning
- Building Regulations
- Tender
- Construction issue
- As Built

1. This drawing and content is copyright © of coombes : everitt architects limited and should not be copied without their prior written consent.
2. Responsibility is not accepted for errors made by others in scaling from this drawing. All construction information should be taken from figured dimensions only.
3. Do not use this drawing for setting out unless drawing specifically indicates setting out points.
4. Engineering information is indicative only and should be taken from structural engineers design.



REV A - RH - Canopy added to proposed block plan

Drawing title: Existing and Proposed Block Plan

Client: Andrew & Lucy Hill

Drawn by: JA Checked: AH

Project No: 20.10.015

Project: Castle Hale - Proposed Home Office

Scale: 1:500 @ A1

Date: September 2020

Project / Drawing No: 20.10.015 PL002 REV A