
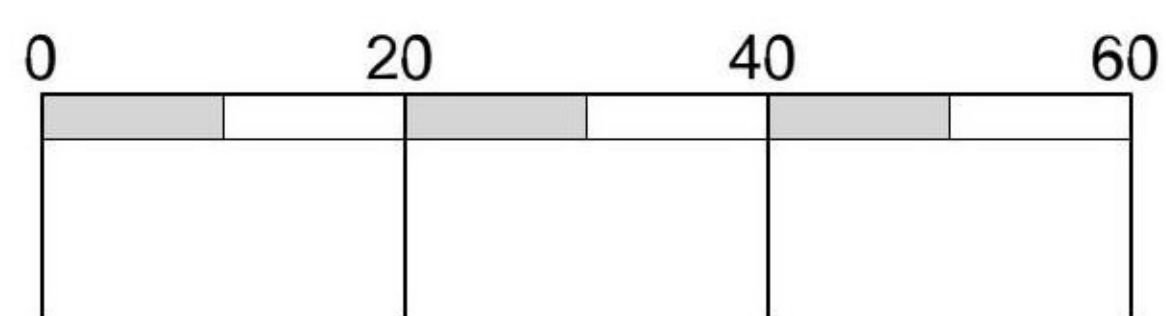


Ordnance Survey, (c) Crown Copyright 2020. All rights reserved. Licence number 100022432

Scale bar 1:1250

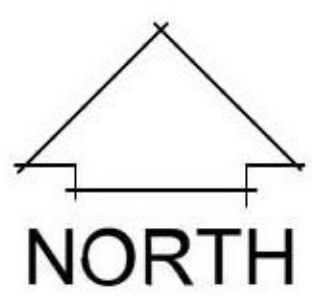

**coombes : everitt architects limited**

105-107 Bath Road  
 Cheltenham  
 Gloucestershire  
 GL53 7LE

t: 01242 807727 f: 0845 5575833  
 e: info@ce-architects.co.uk  
 www.ce-architects.co.uk

Drawing title: Location Plan

Client: [Redacted] Hill

Drawn by: JA Checked: AH

Project No: 20.10.015

Project: Castle Hale - Proposed Home Office

Scale: 1:1250 @ A4

Date: September 2020

Project / Drawing No: 20.10.015 PL001