




SECOND FLOOR PLAN

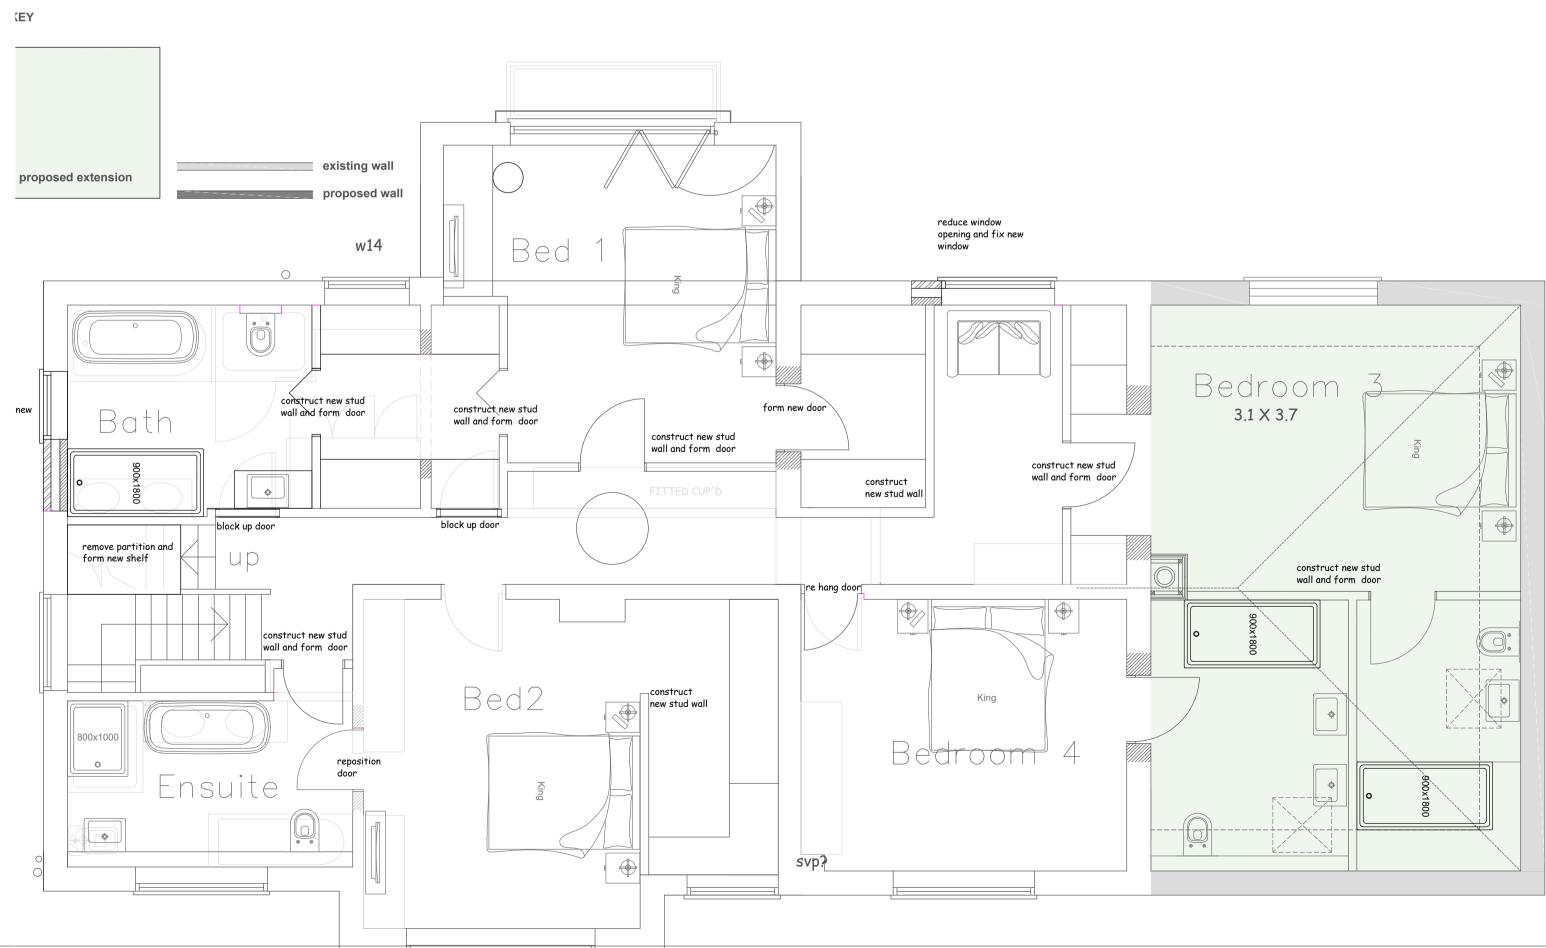

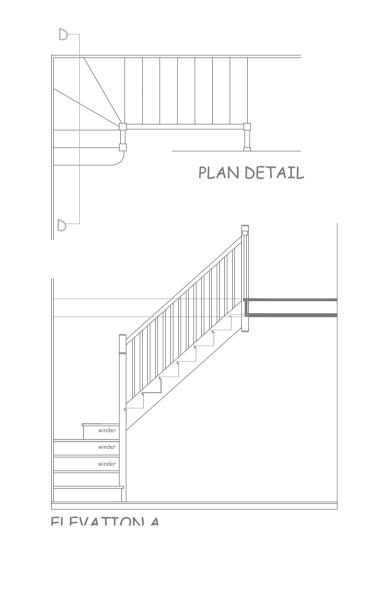

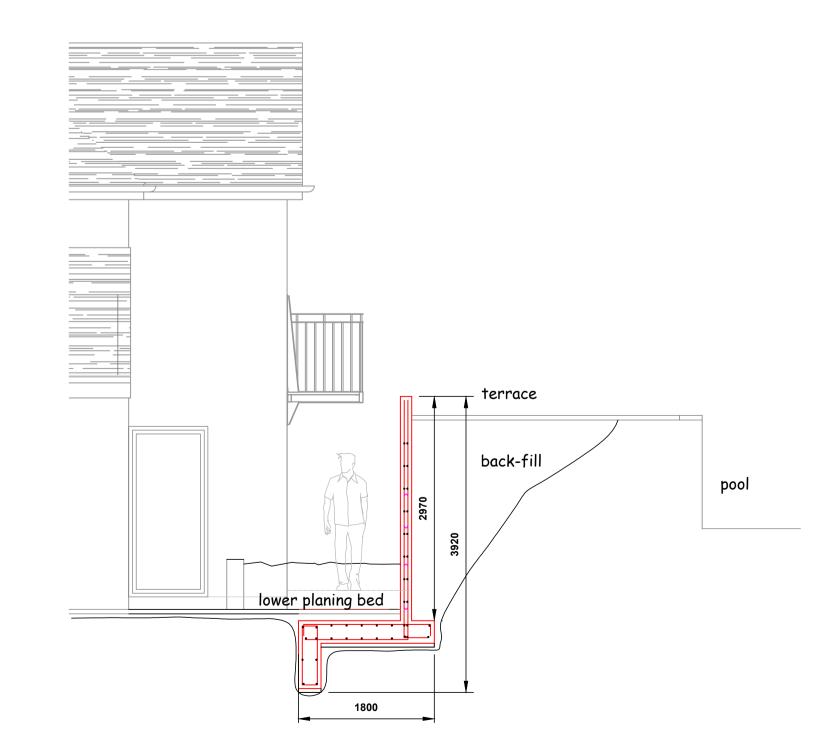



FIRST FLOOR PLAN

PROJECT | WOODLANDS OAKLEY ADDRESS | PROPOSED FIRST, SECOND FLOOR PLAN AND SECTIONS

PROJECT DRAWING AMENDMENT SCALE DATE 1:50@A1 26/05/2021

BAYTREE HOUSE, PARABOLA ROAD, CHELTENHAM, GL50 3BD 01242 260922, 07792904746

BAYTREE HOUSE, PARABOLA ROAD, CHELTENHAM, GL50 3BD 01242 260922, 07792904746

GUILOR