


BLOCK PLAN | = 250



LOCATION PLAN 1:1250

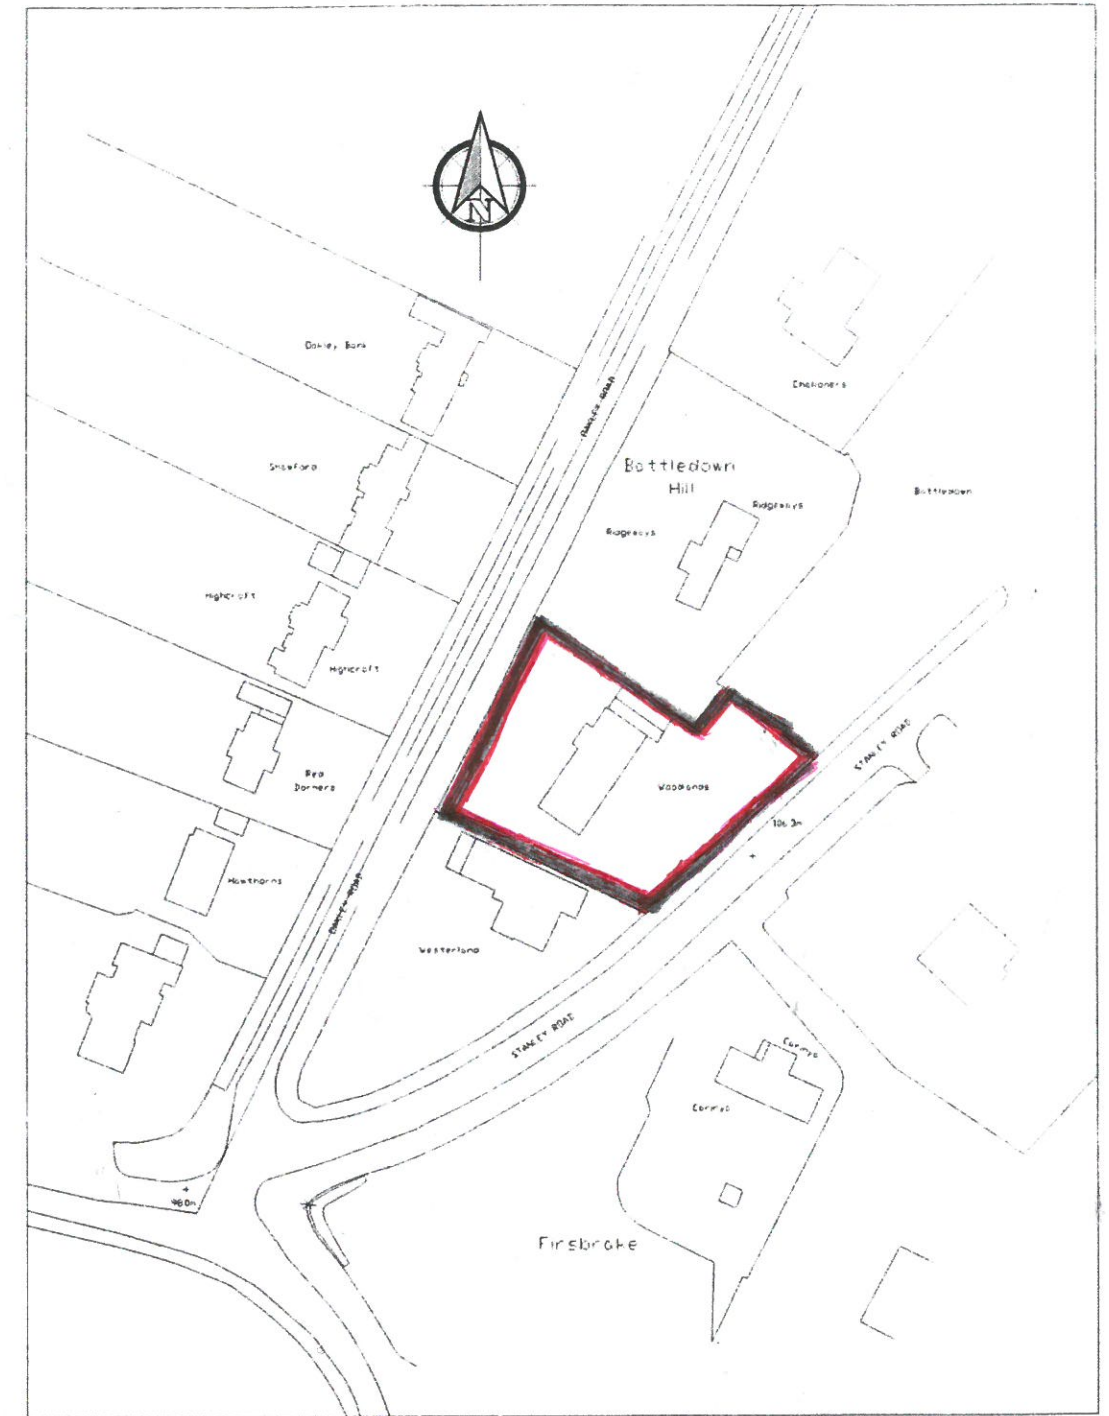

PROJECT ADDRESS	EXTENSIONS TO SIDE & REAR WOODLANDS OAKLEY ROAD CHELTENHAM			
PROJECT	DRAWING	AMENDMENT	SCALE	DATE
2116	00		as shown	JUNE 21

BAYTREE HOUSE, PARABOLA ROAD, CHELTENHAM, GL50 3BD
www.yourarchitect.org.uk

01242 260922, 07792904746
ralph@yourarchitect.org.uk

