
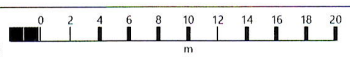



13 Kilworth  
Avenue,  
Sheffield

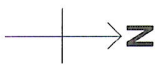

OS MasterMap 1250/2500/10000 scale  
Thursday, July 20, 2017, ID: BW1-00641352  
www.blackwellmapping.co.uk

1:500 scale print at A4, Centre: 561179 E,  
195252 N

©Crown Copyright Ordnance Survey, Licence  
no. 100041041

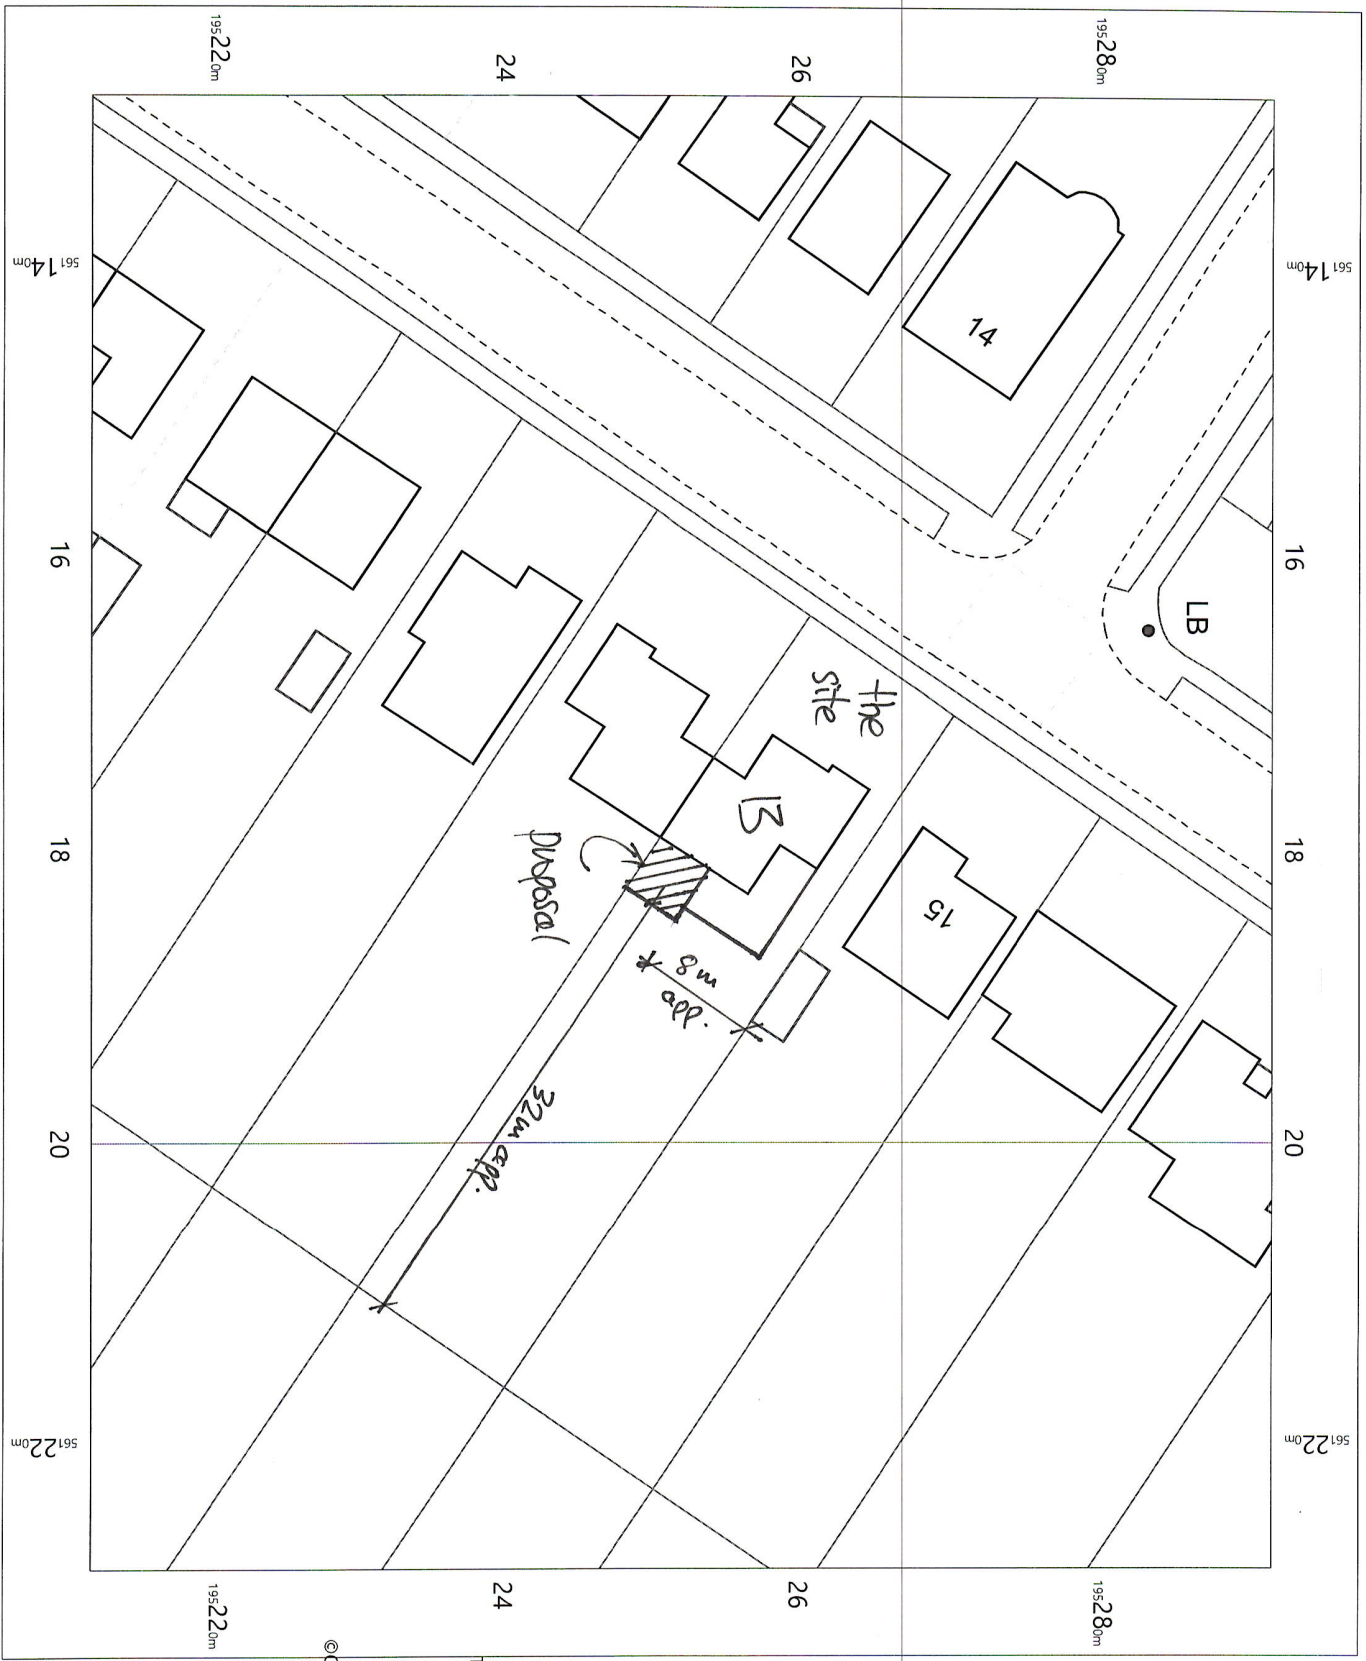

**BLACKWELL'S**  
www.blackwellmapping.co.uk  
TEL: 0113 245 2623  
maps.leeds@blackwell.co.uk