


GENERAL NOTES

- 1. ONLY FIGURED DIMENSIONS ARE TO BE WORKED FROM. THE CONTRACTOR IS TO CHECK ALL DIMENSIONS ON SITE AND REPORT ANY DISCREPANCIES TO THE ENGINEER.
- 2. ALL DIMENSIONS ARE IN MILLIMETRES UNLESS NOTED OTHERWISE.

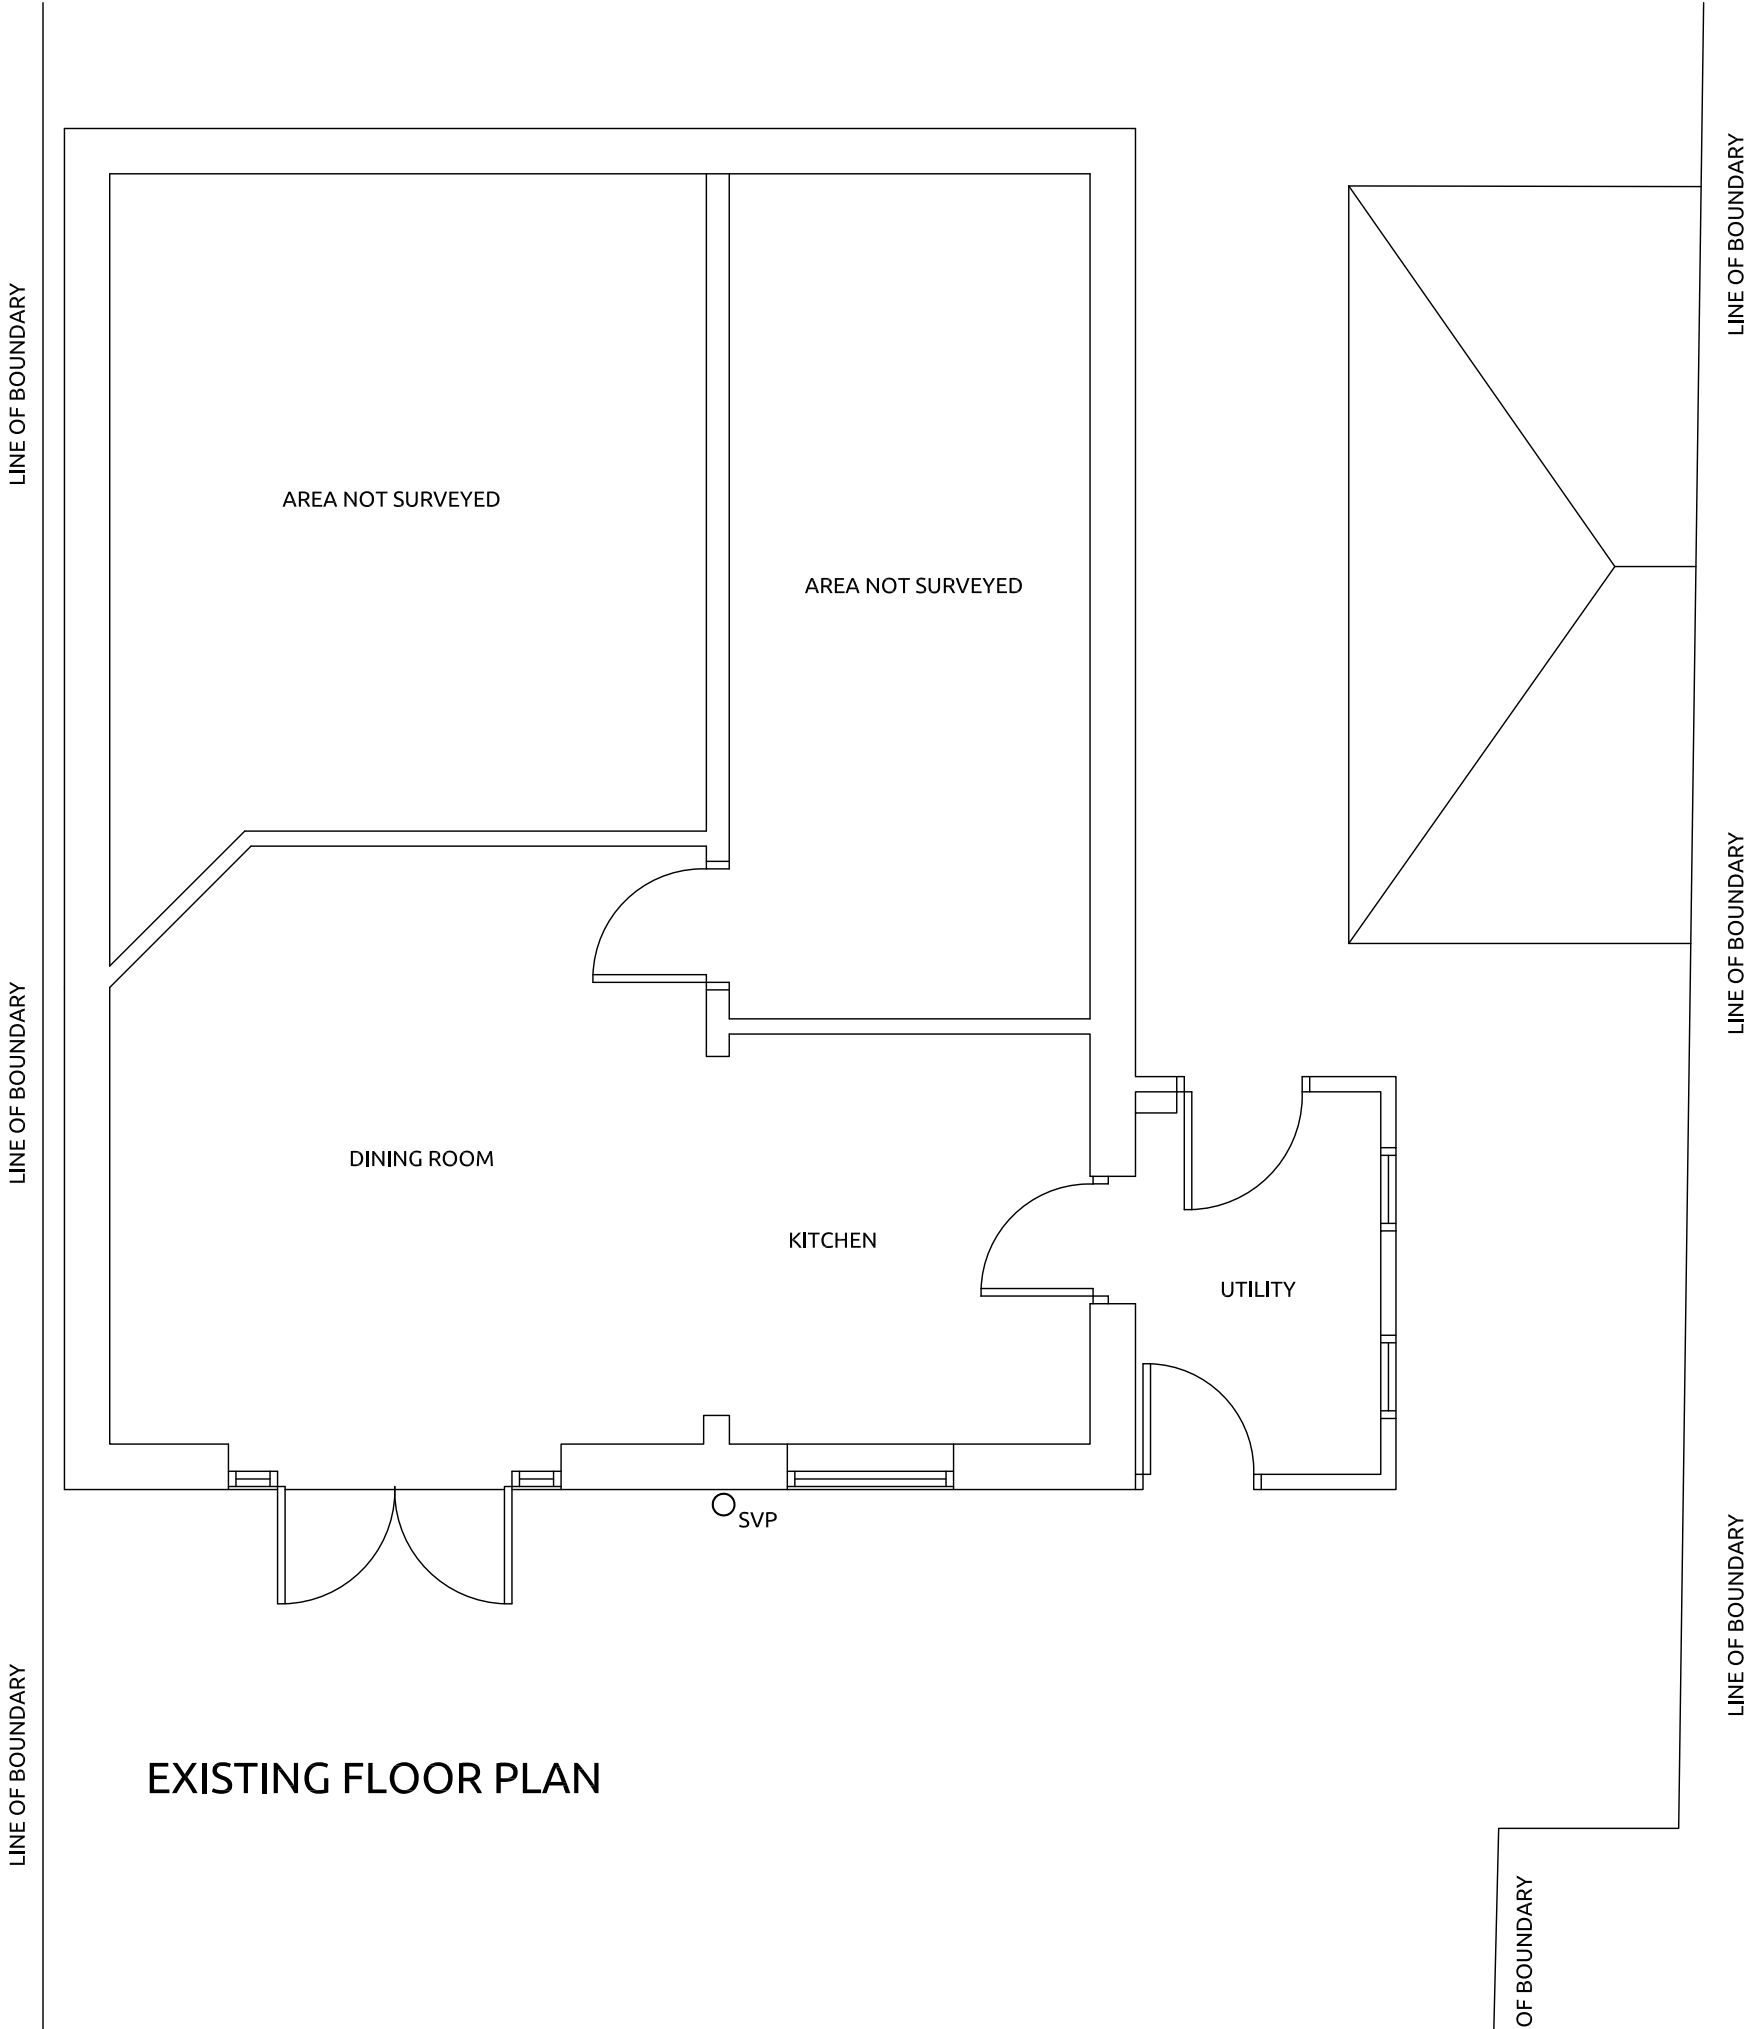

Client:	Mr & Mrs Coe		
Project:	3 Blackwell Scar		
Drawing Title:	Existing Plan		
Drawing No:	1321 - 02	Rev:	-
Scale:	1:50 @ A3	By:	AB
		Date:	MAY '21