


## GENERAL NOTES

1. ONLY FIGURED DIMENSIONS ARE TO BE WORKED FROM. THE CONTRACTOR IS TO CHECK ALL DIMENSIONS ON SITE AND REPORT ANY DISCREPANCIES TO THE ENGINEER.
2. ALL DIMENSIONS ARE IN MILLIMETRES UNLESS NOTED OTHERWISE.

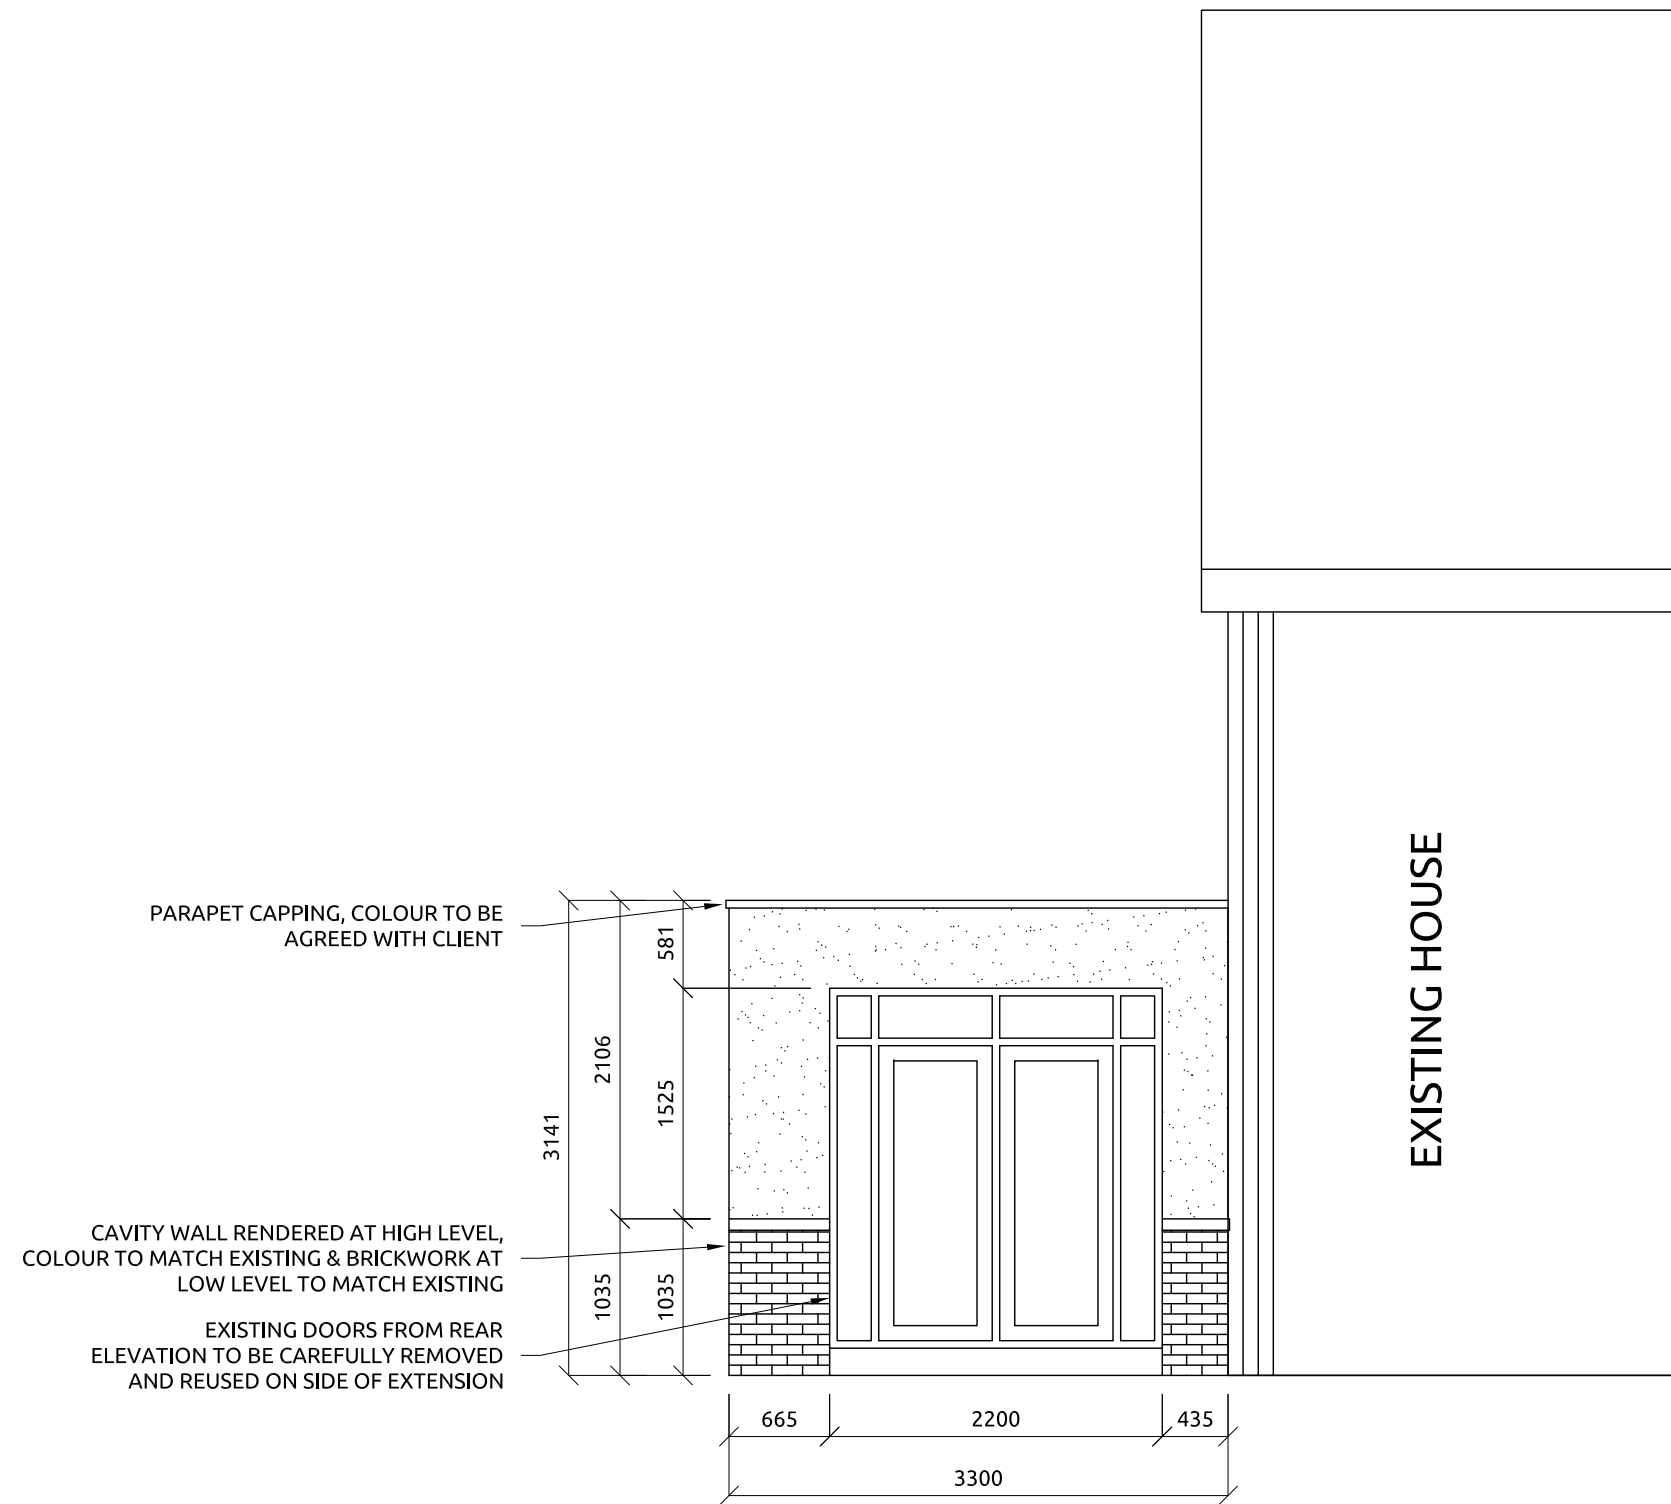

PROPOSED SIDE ELEVATION

Client:

Mr & Mrs Coe

Project:

3 Blackwell Scar

Drawing Title:

Proposed Side Elevation

Drawing No:

1321 - 13

Rev:

A

Scale:

1:50 @ A3

By:

AB

Date:

MAY '21

REV A - ADDITIONAL DETAIL  
ADDED TO ELEVATION