


From: Denise Black Denise.Black@sjpp.co.uk
Subject: Design and access statement
Date: 5 May 2021 at 17:41:10
To: Denise Black Denise.Black@sjpp.co.uk

Design and Access Statement

The proposed works include replacement of the current aluminium framed windows which in our view are inappropriate to the period of the property, the original windows would have been sash. The current windows are drafty, thermally inefficient, badly fitting and visually unappealing, they are located on the back of the house which is visible to the public along the Mundesley Road. Please see attached Photos...



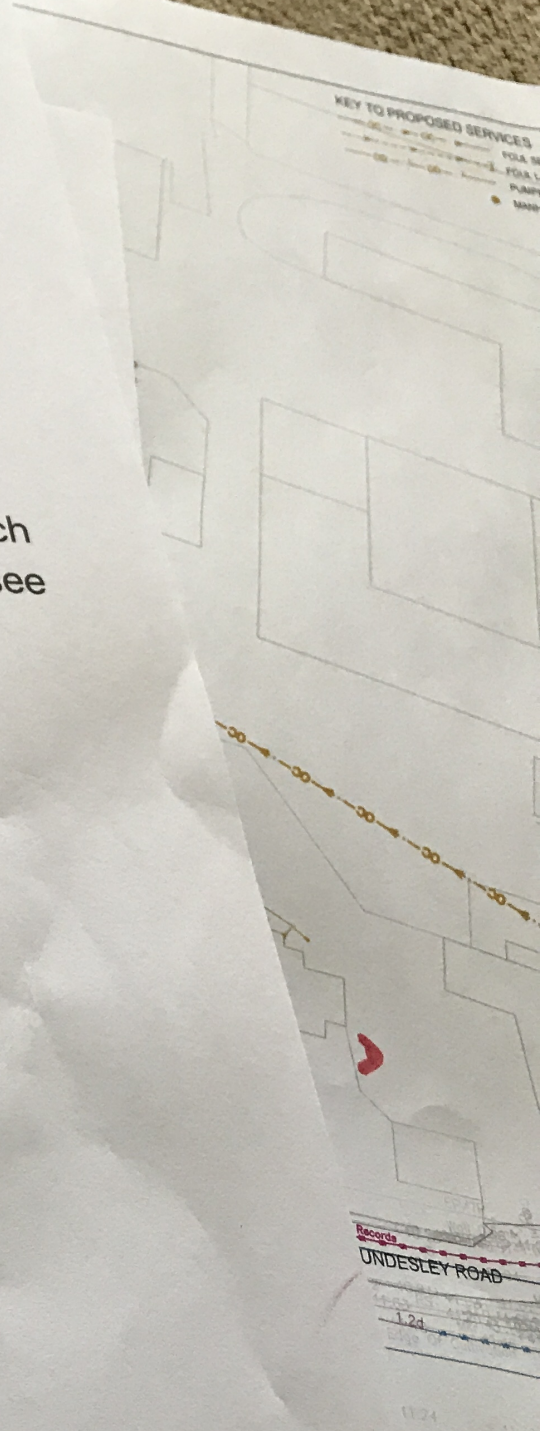


I have obtained an earlier photograph of the original sash windows please see below...




KEY TO PROPOSED SERVICES
FOA SEWER
FOA LATERAL CONNECTION
PUMP/SL MAN
MANHOLE

ROAD

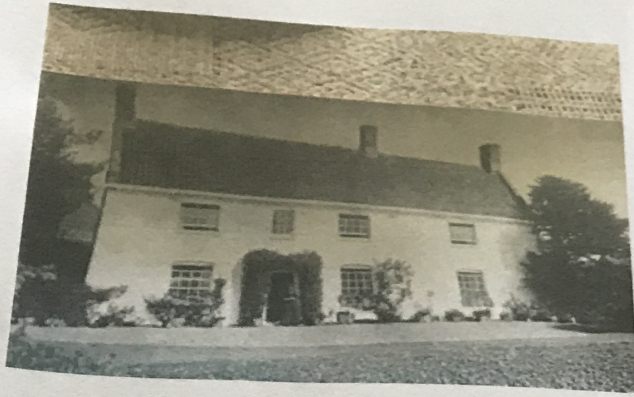

And the proposed windows, which can be designed and produced to the above 4 grid window as opposed to the 5 grid window currently.

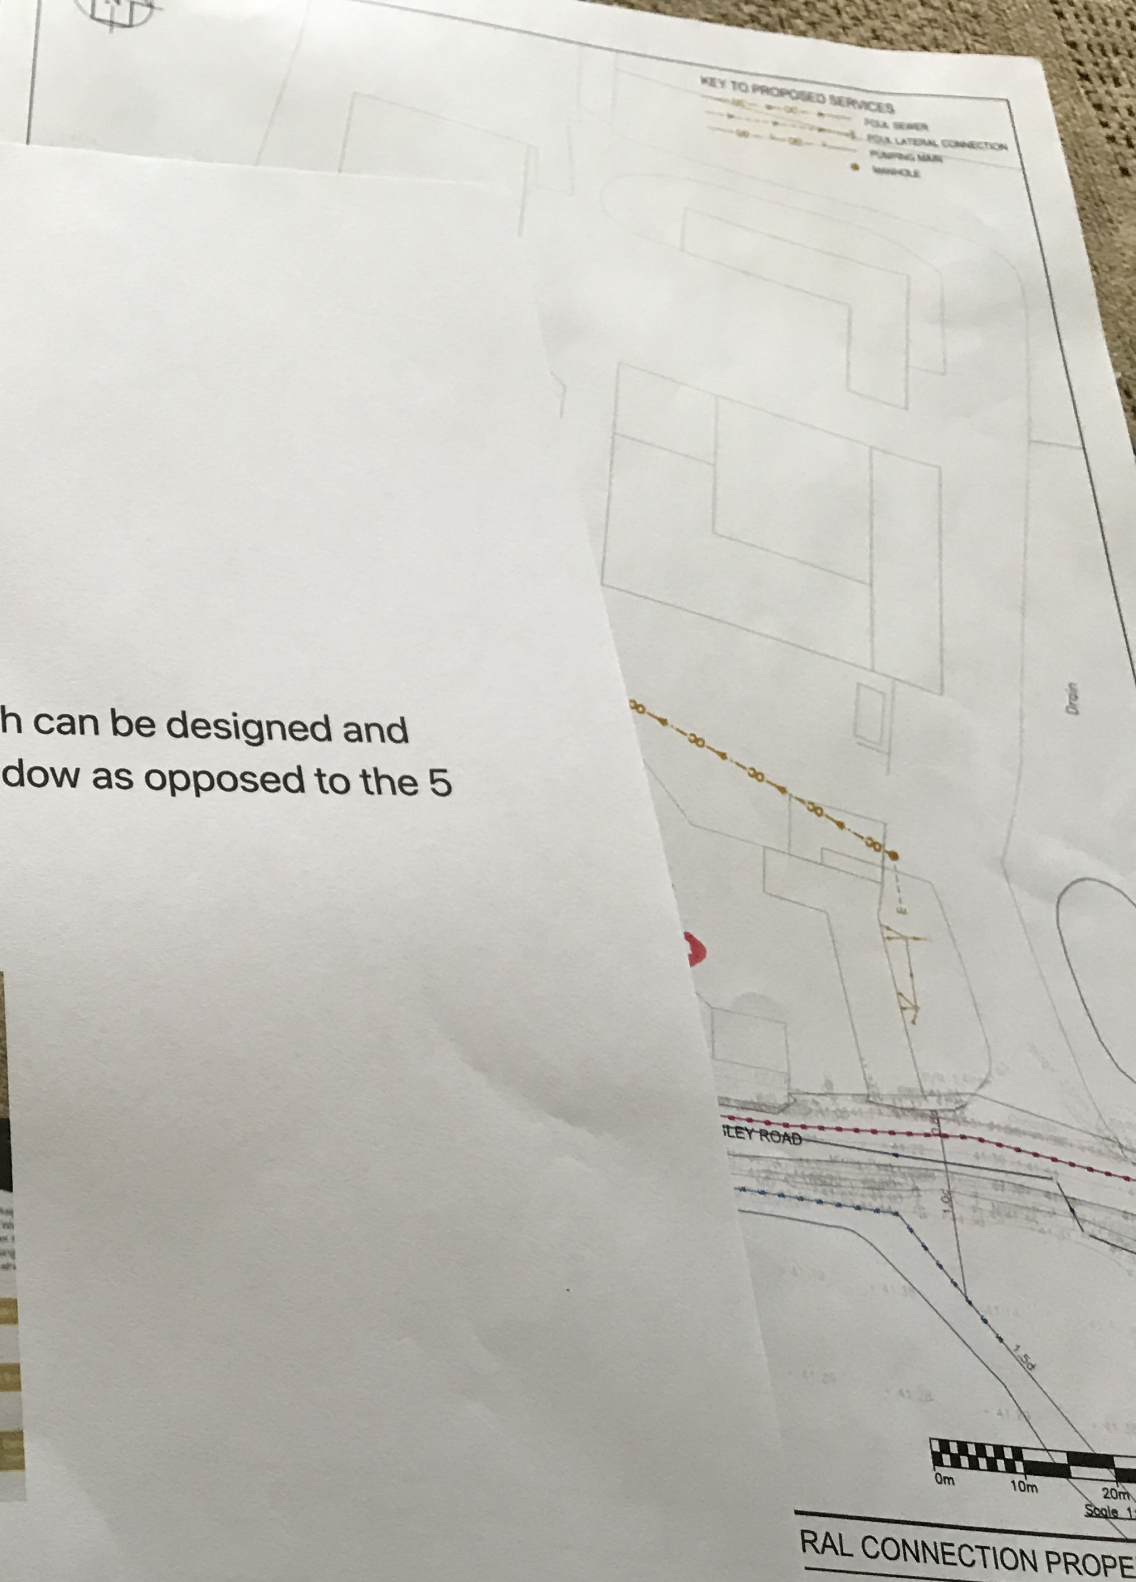



- KEY TO PROPOSED SERVICES
- FOUL SEWER
 - FOUL LATERAL CONNECTION
 - PUMPING MAIN
 - MANHOLE

