


600607m

600807m

7

344071m

344071m

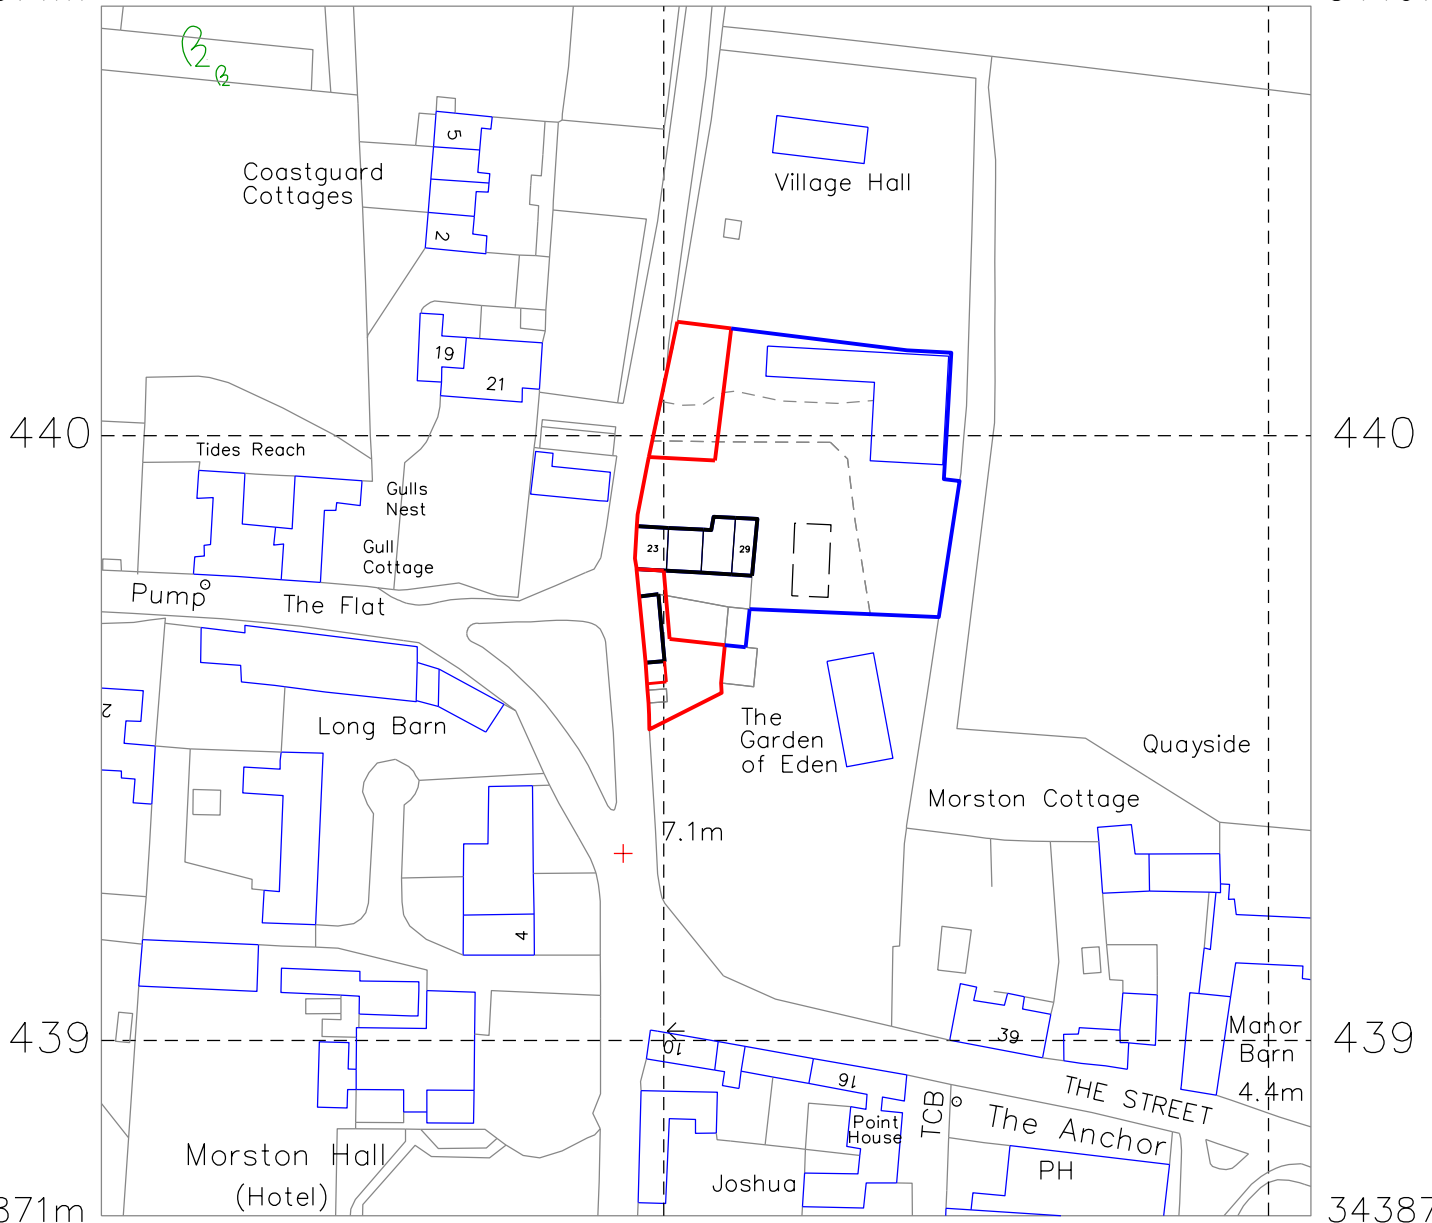

440

440

439

439

343871m

343871m

7

600607m

600807m



Metres

LOCATION PLAN OF SITE - 1:1250 @ A4