


Drawing 1 - Tree Numbering, Categorisation, The Proposed Development, Tree Removal, Root Protection Areas & Protective Measures

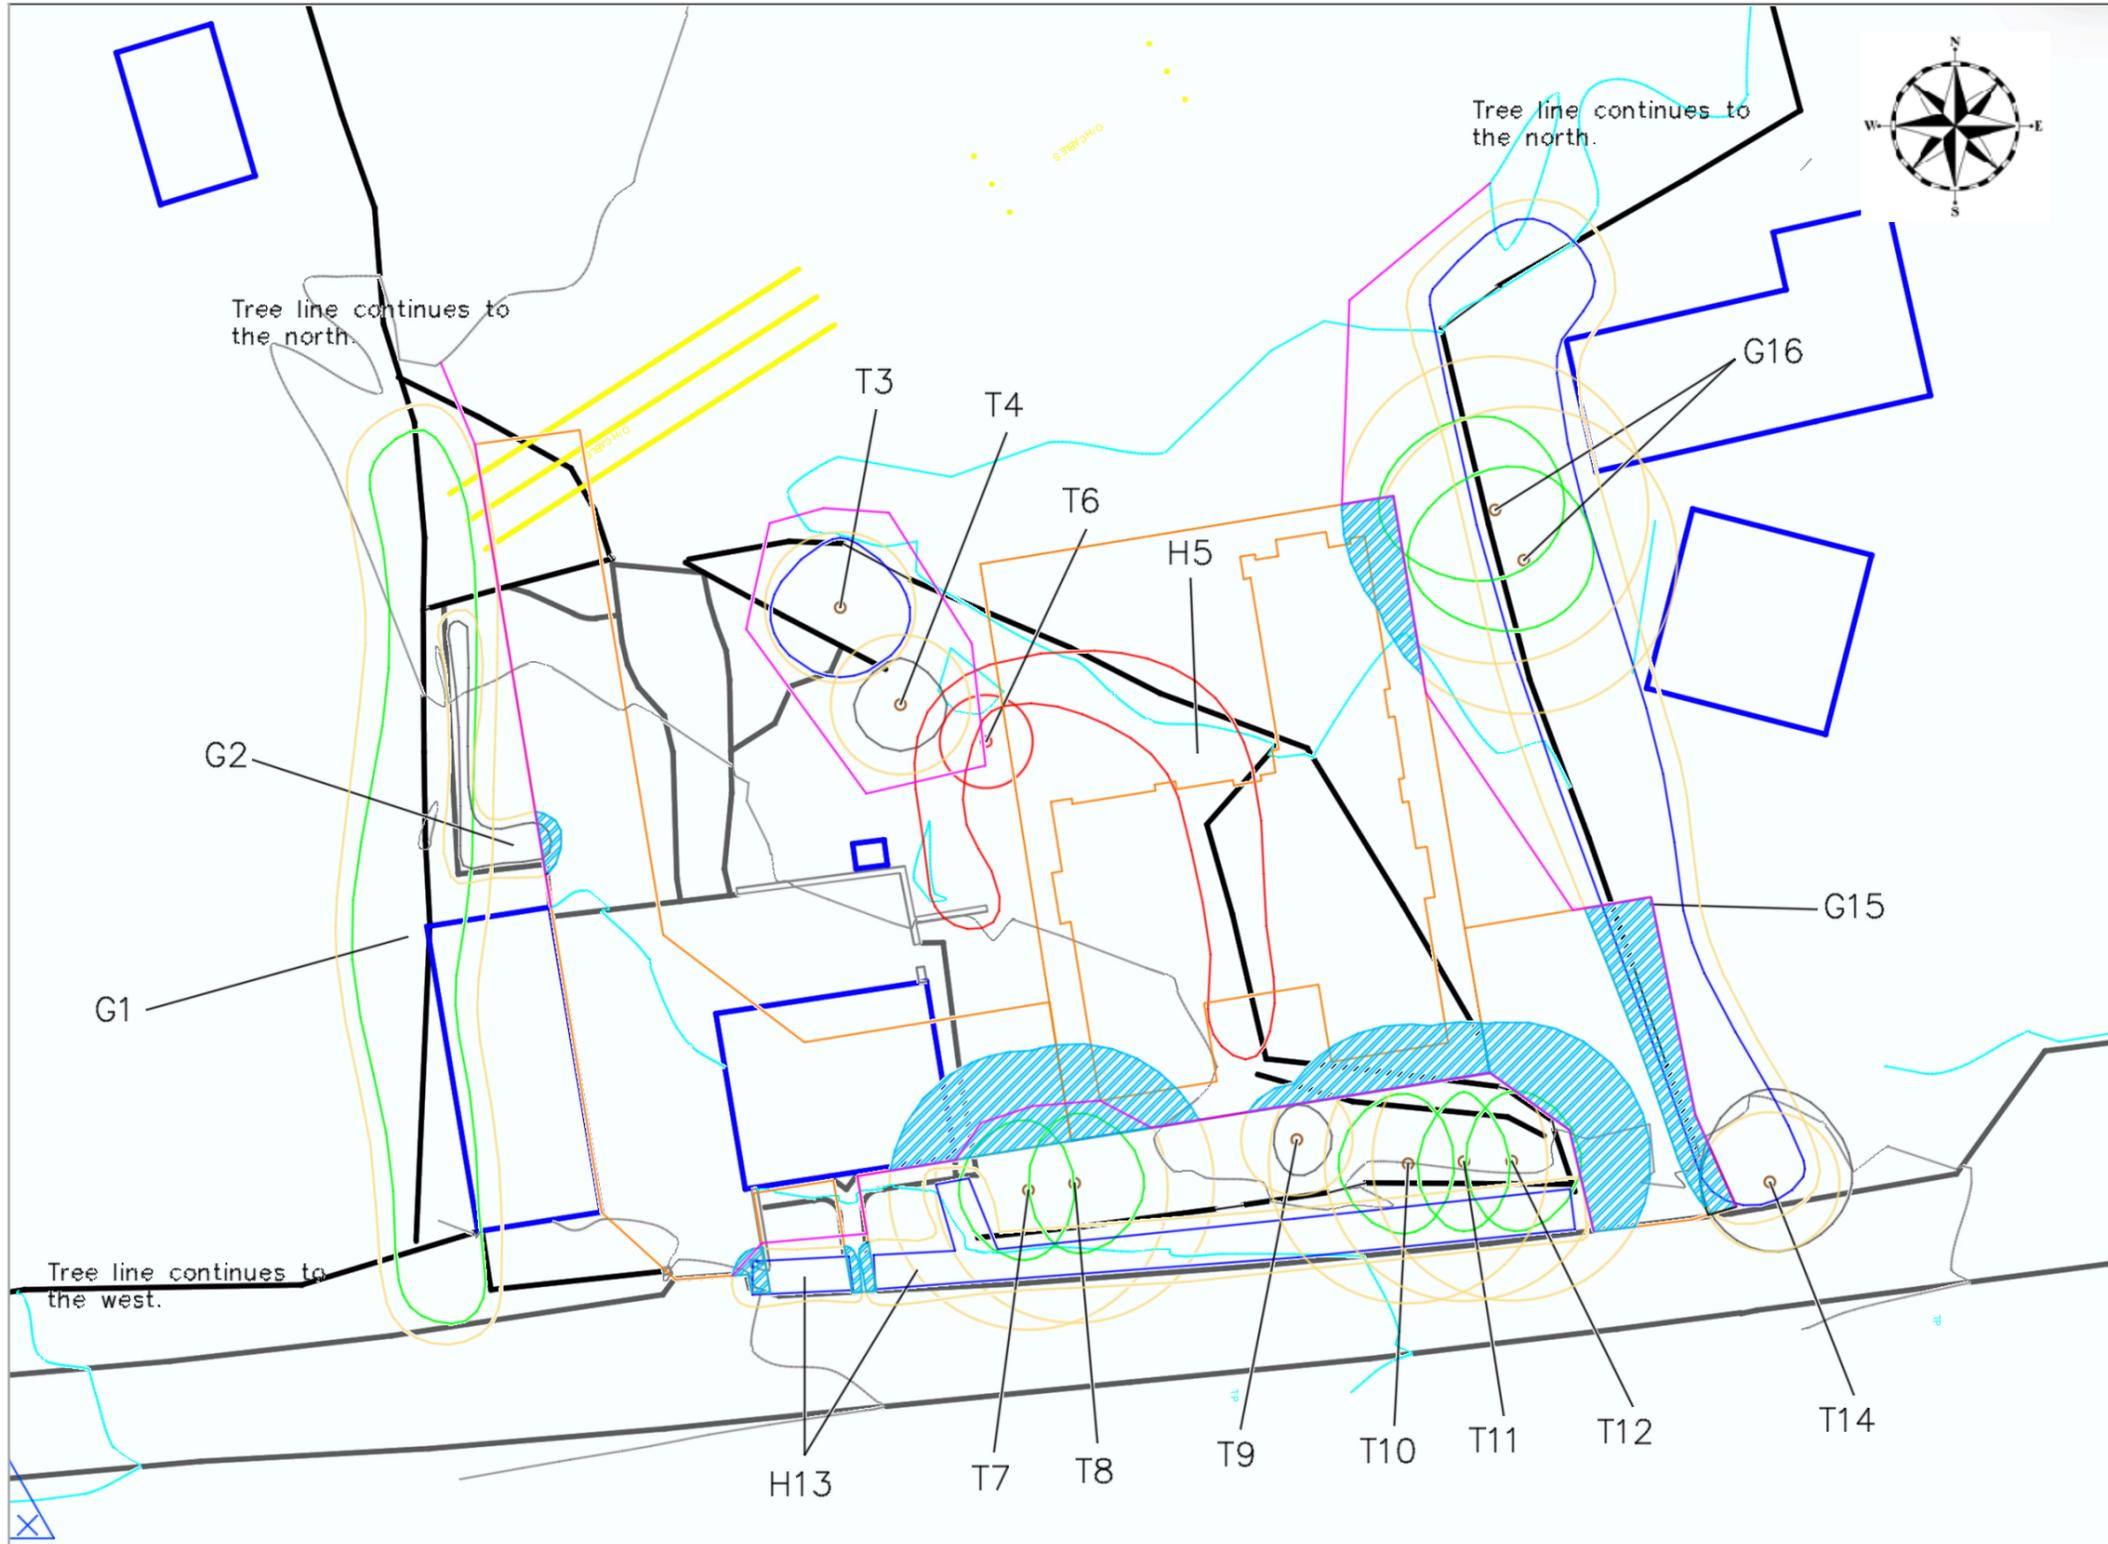

Tree Numbering, Categorisation, The Proposed Development, Tree Removal, Root Protection Areas & Protective Measures	
Site	
Green Villa, Greenhalgh Lane, Preston	
Author	
Andrew McLoughlin	
Instructed by	
Vicky Reynolds	
Date of Assessment	
21st January 2021	
Key	
Root Protection Areas	
Trees to be Removed	
Tree Protective Fencing	
Development & RPA Crossover	
BS5837 2012 Tree categorisation	
Category A	High quality & value
Category B	Medium quality & value
Category C	Low quality & value
Category U	Recommended removal