




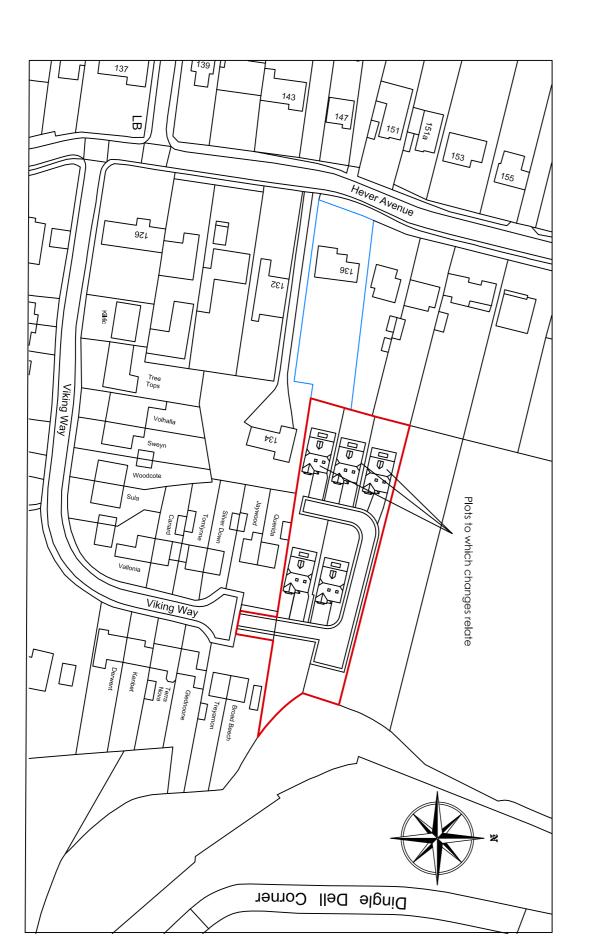

Existing Block Plan Scale 1:500



Location Plan Scale 1:1250

DISCLAIMER: NO RESPONSIBILITY OR LIABILITY IS ACCEPTED FOR C.D.M. UNLESS OTHERWISE AGREED IN WRITING.

ALL WORKS TO COMPLY WITH THE RELEVANT BRITISH STANDARDS CODES OF PRACTICE AND THE BUILDING REGULATIONS. WORK TO FIGURED DIMENSIONS ONLY (mm).

General Notes:
THIS DRAWING & DESIGN IS THE COPYRIGHT OF CHRIS SAUNDERS
ASSOCIATES LTD AND MUST NOT BE COPIED IN PART OR WHOLE
WITHOUT CONSENT.

,	ţ	1803	
STC. DRAWING NO.	DATE 250 May 2021 ER	SCALE 1:500 1:1250 PROJECT NUMBER	SCALE 1:4 PROJE
1 *	\wing title Location Plan & Block Plans	DRAWING TITLE LOCATION	DRA\
	DIECT TITLE Proposed Changes to Plots 3, 4 & 5 to Provide Integral Garages.	PROJECT TITLE Propose 5 to Prov	G TO
$\overset{\leftarrow}{\mathbb{Q}}$	DJECT ADDRESS 136 Hever Avenue, West Kingsdown, Sevenoaks, Kent.	PROJECT ADDRESS 136 Hevel Kingsdow	PRO
	ien.	Mr O'brien.) (
MBROOK ROAD 7 4EU m: 07721 784330 hrissaunders.co.u	PPLE PIE FARM CRAN ENDEN KENT TN17 f: 01580 243060 nders.co.uk www.c	OFFICE 16 A BEN t: 01580 241988 chris@chrissau	9: o:
70 /	CHRIS SAU ASSOCIATE		
	1	ı	1
	Amendments	Date	Rev

Scale	
Scale 1:500 & 1:1250 @ A1	
1:1250	
Print Size	