


Mr G Jones

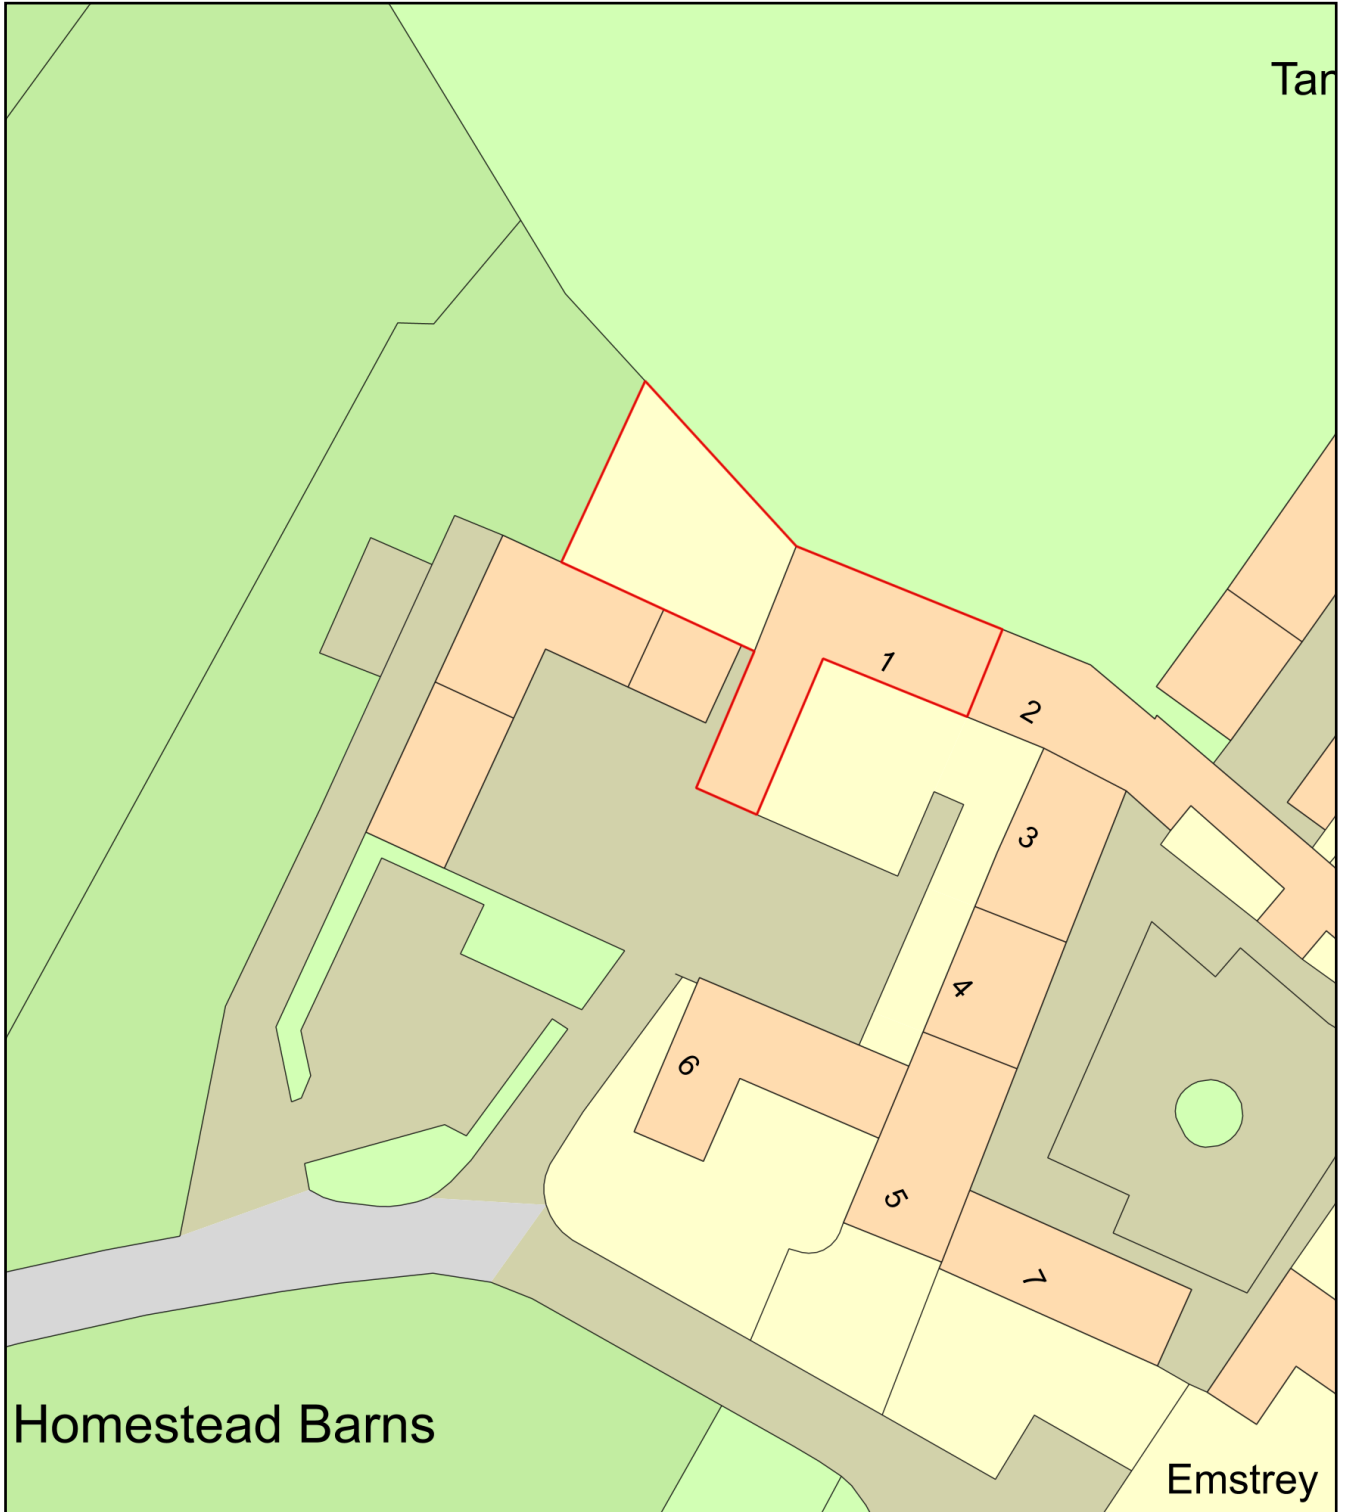

Plan Produced for: 1 The Homestead, Stable Barn

Date Produced: 20 May 2021

Plan Reference Number: TQRQM21140170216273

Scale: 1:500 @ A4