


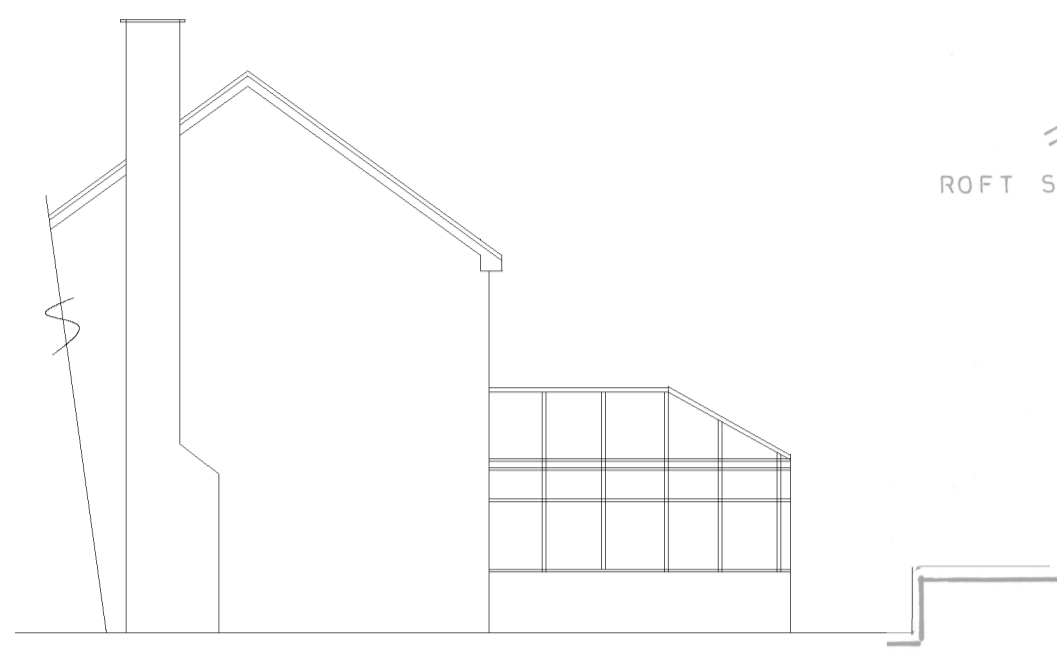

NORTH WEST AS EXISTING



SOUTH WEST AS EXISTING




NORTH EAST AS EXISTING



NORTH WEST AS PROPOSED




SOUTH WEST AS PROPOSED

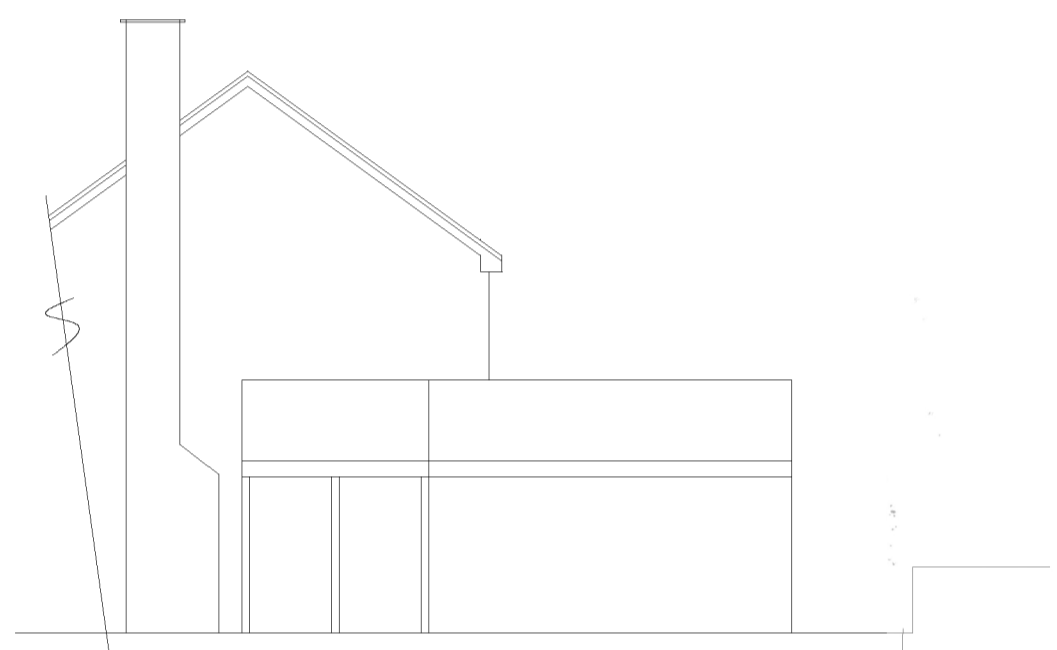


NORTH EAST AS PROPOSED



location plan scale 1:1250
not ordnance survey based

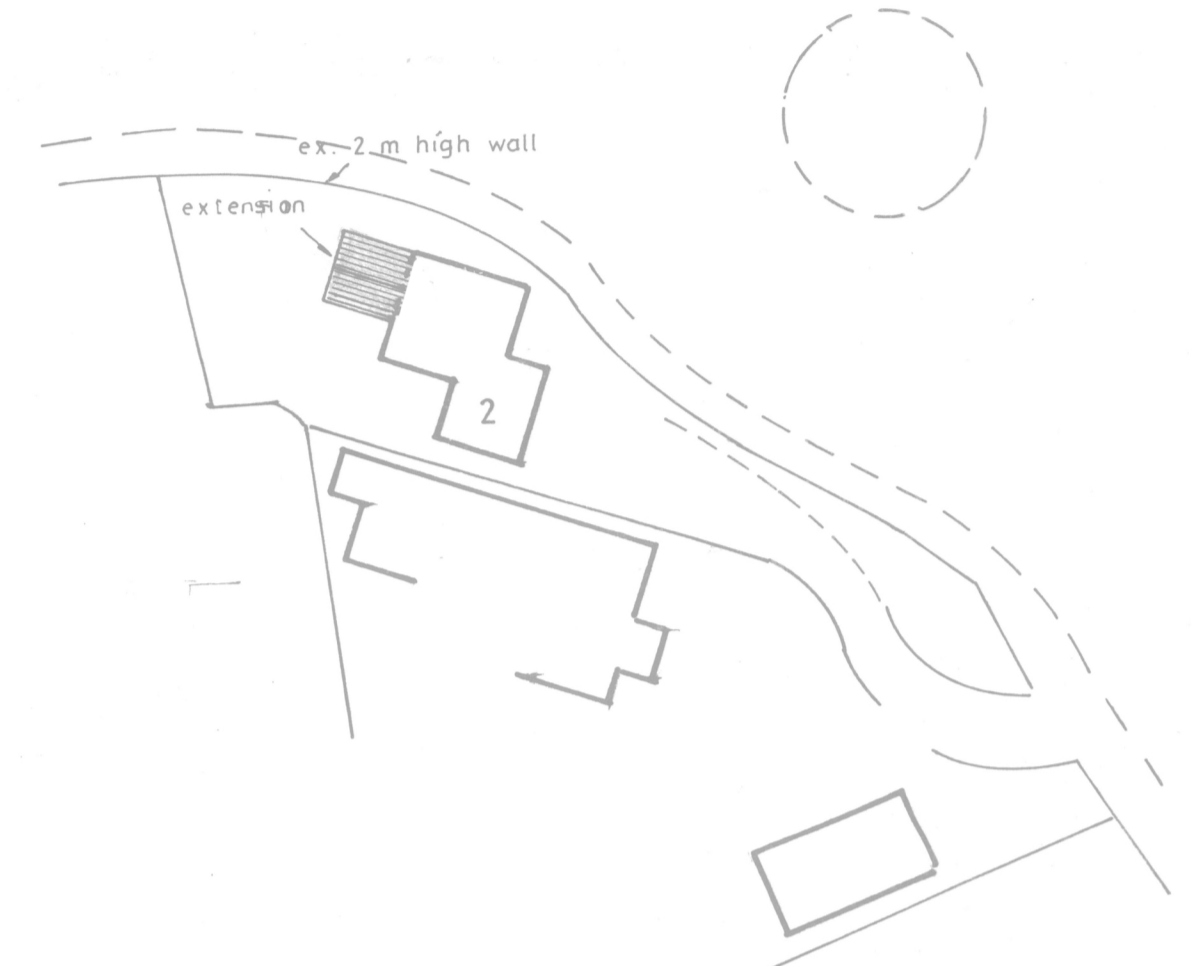

block plan scale 1:500

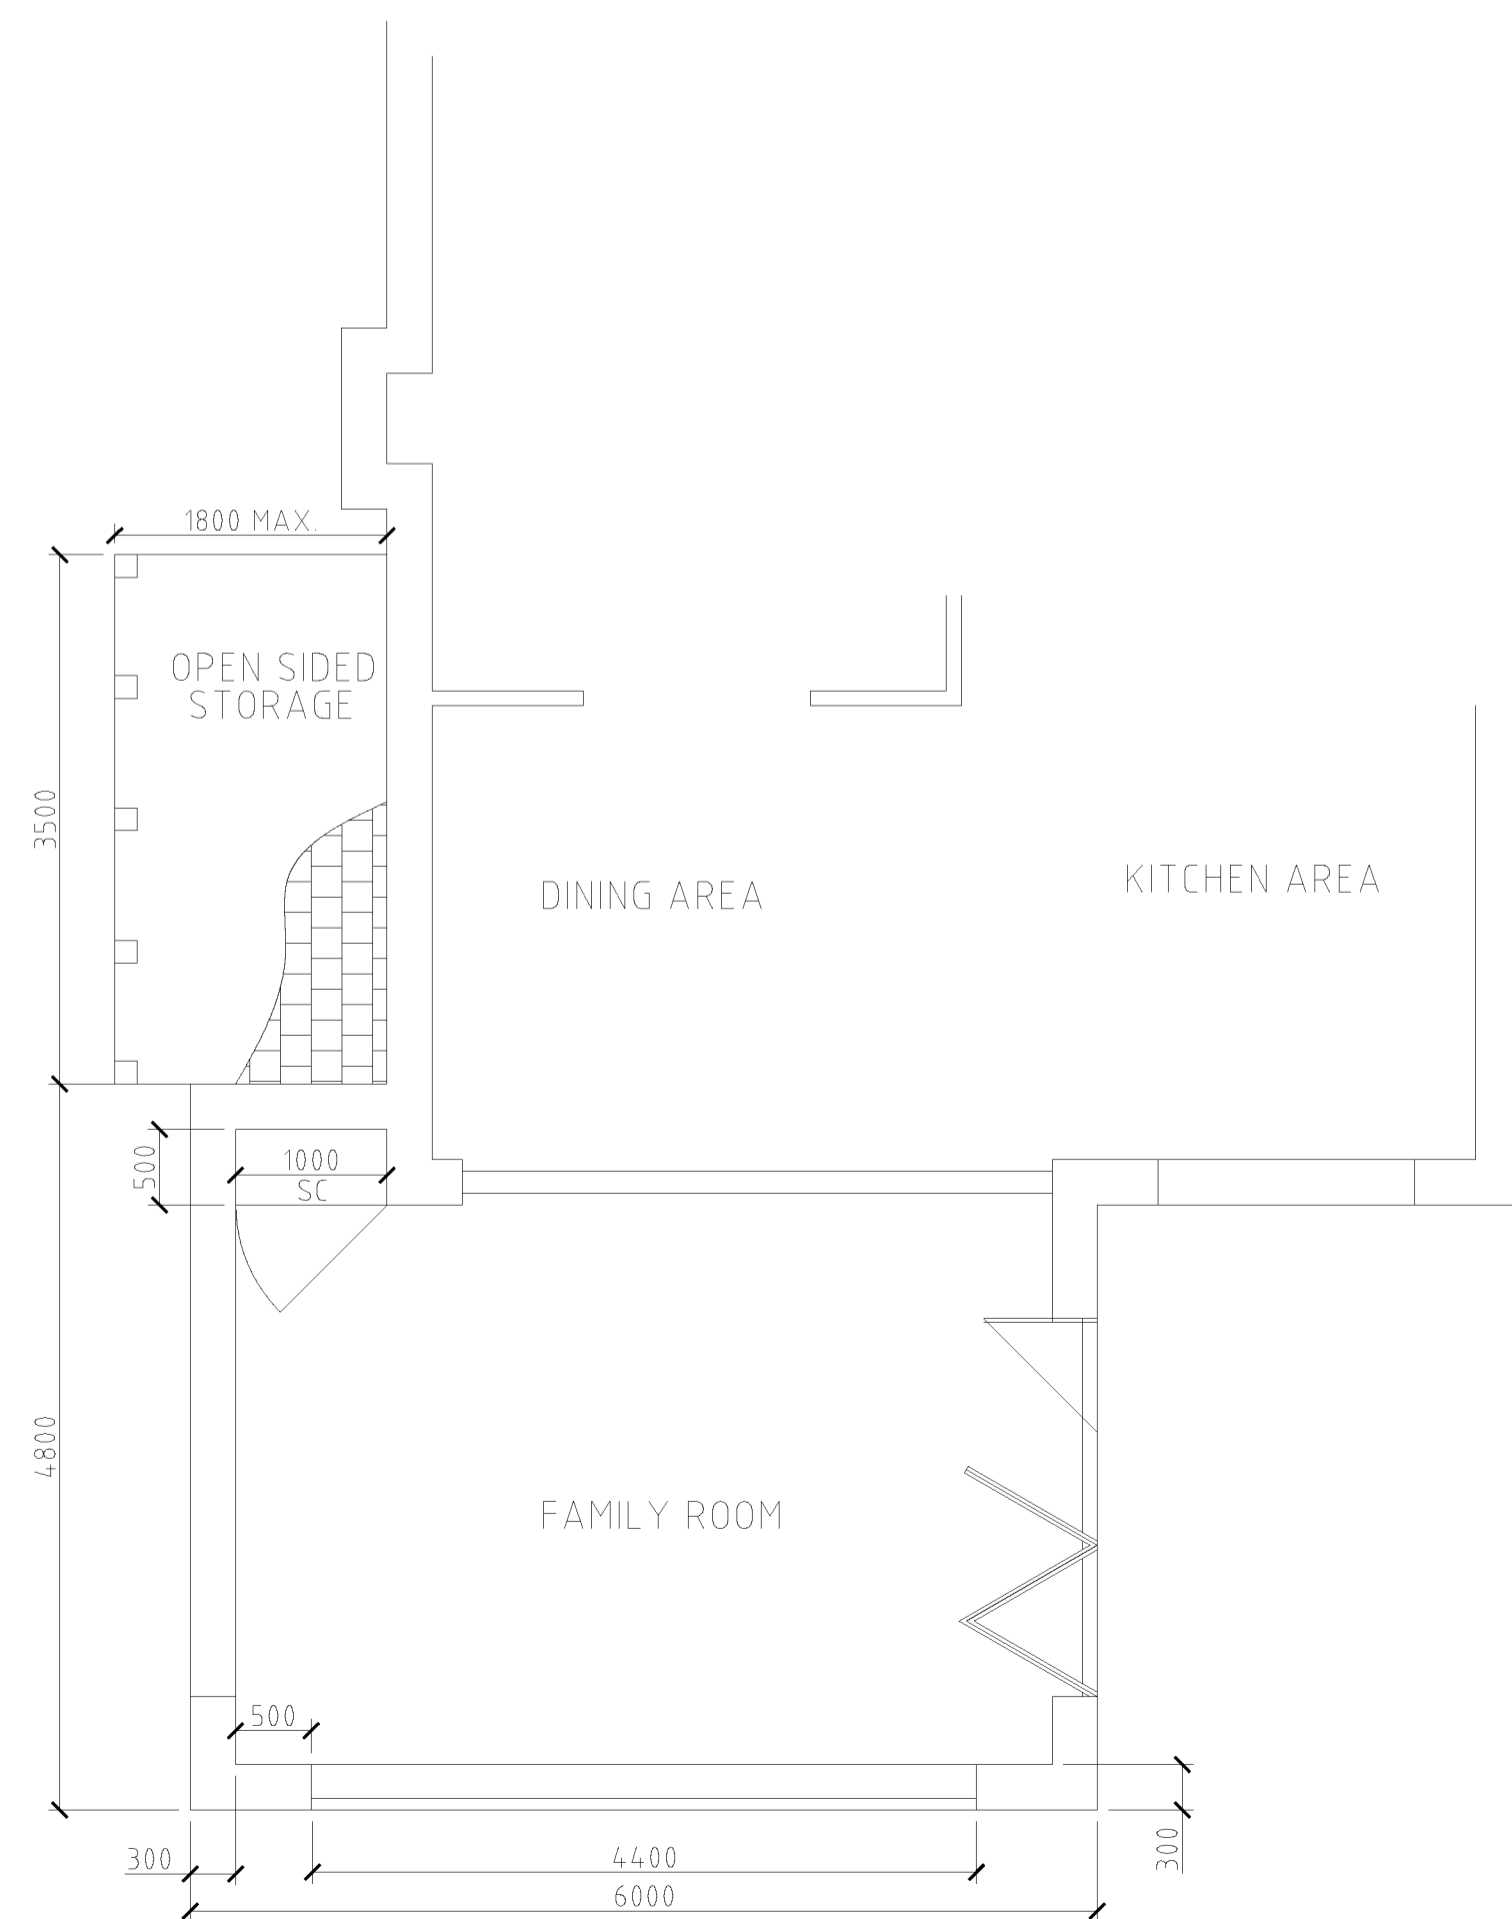

SCALE 1:100 ~ 1:50

PROPOSED EXTENSION TO 2 PLAS FFYNNON WAY
OSWESTRY, SHROPSHIRE