




SCALE 1:500 © A4

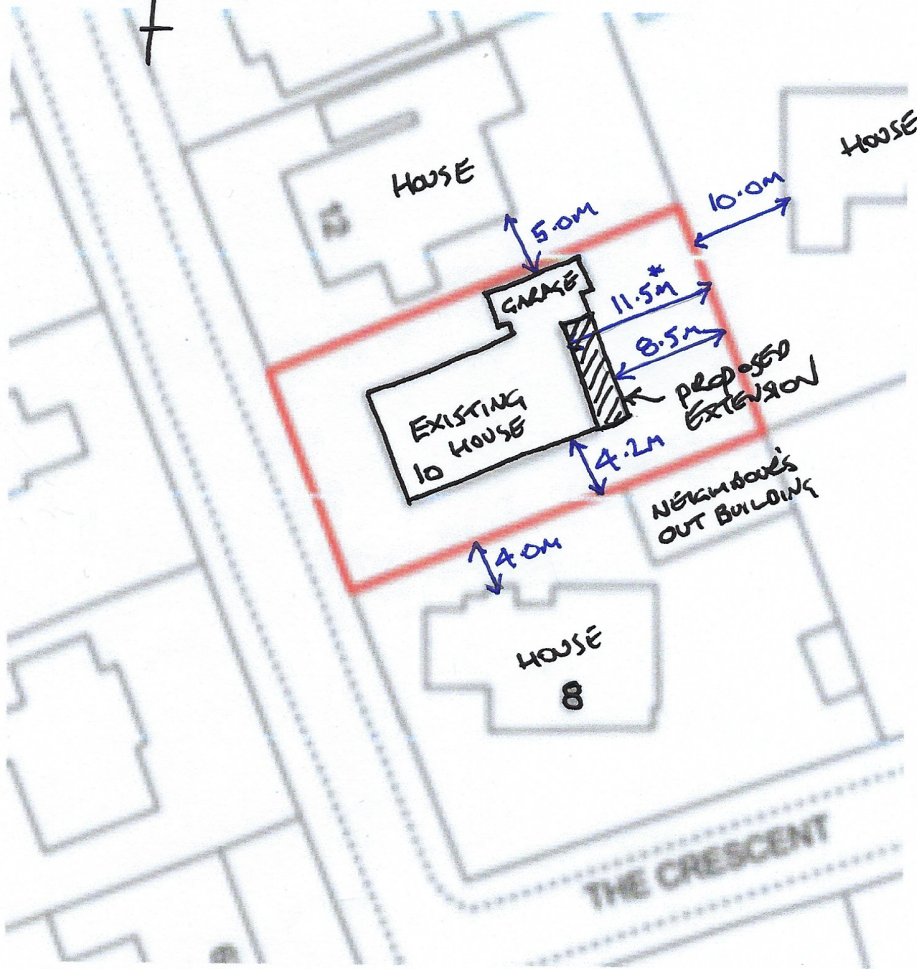

* 11.5m FROM REAR
FACE OF EXISTING
HOUSE TO BOUNDARY
8.5m AFTER CONSTRUCTION
OF PROPOSED EXTENSION

BLOCK PLAN SHOWING DISTANCES
TO SITE BOUNDARIES & NEIGHBOURING
HOUSES

FOR HEIGHT/TYPE OF BOUNDARY STRUCTURES
REFER TO DRAWING NO
EXISTING BLOCK PLAN

Proposed two story rear extension and side 'dormer' extensions at 10 The Crescent, Worlebury, Weston-Super-Mare, BS22 9SR for Mr and Mrs Bourton	
Drawing: BLOCK PLAN SHOWING DISTANCES TO BOUNDARIES	Date: 19/05/2021
Drawing No: 10TCW/E03 Rev: 0	Scale: 1:500@A4