


PHOTOGRAPH LOCATIONS

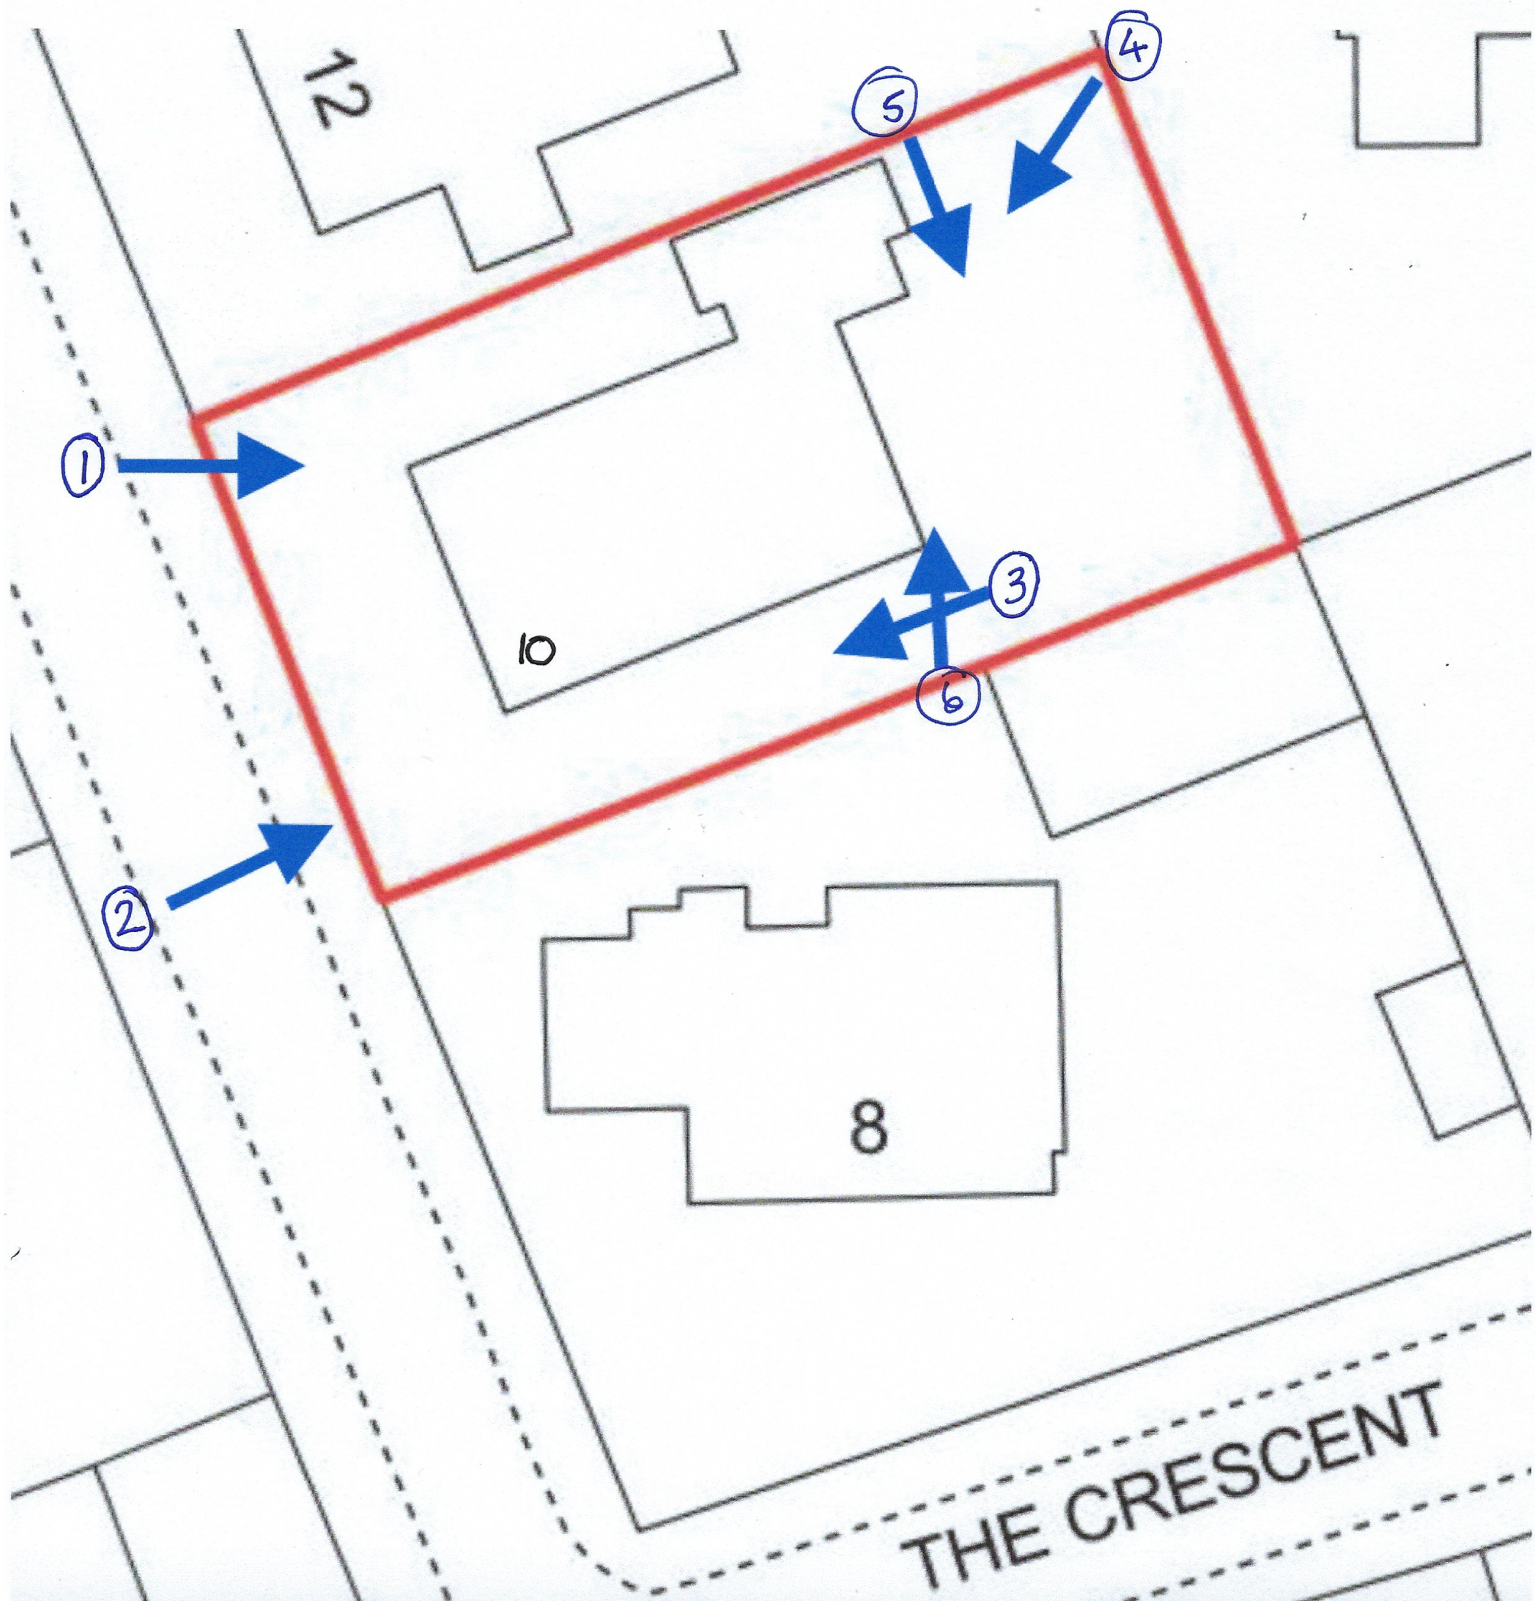

Proposed two story rear extension and side 'dormer' extensions at 10 The Crescent, Worlebury, Weston-Super-Mare, BS22 9SR for Mr and Mrs Bourton	
Drawing: SUPPORTING PHOTOGRAPH LOCATIONS	
Drawing No: 10TCW/E12	Rev: 0
Date: 19/05/2021 Scale: 1:100@A4	